


0 10mm 50 100 200 300mm

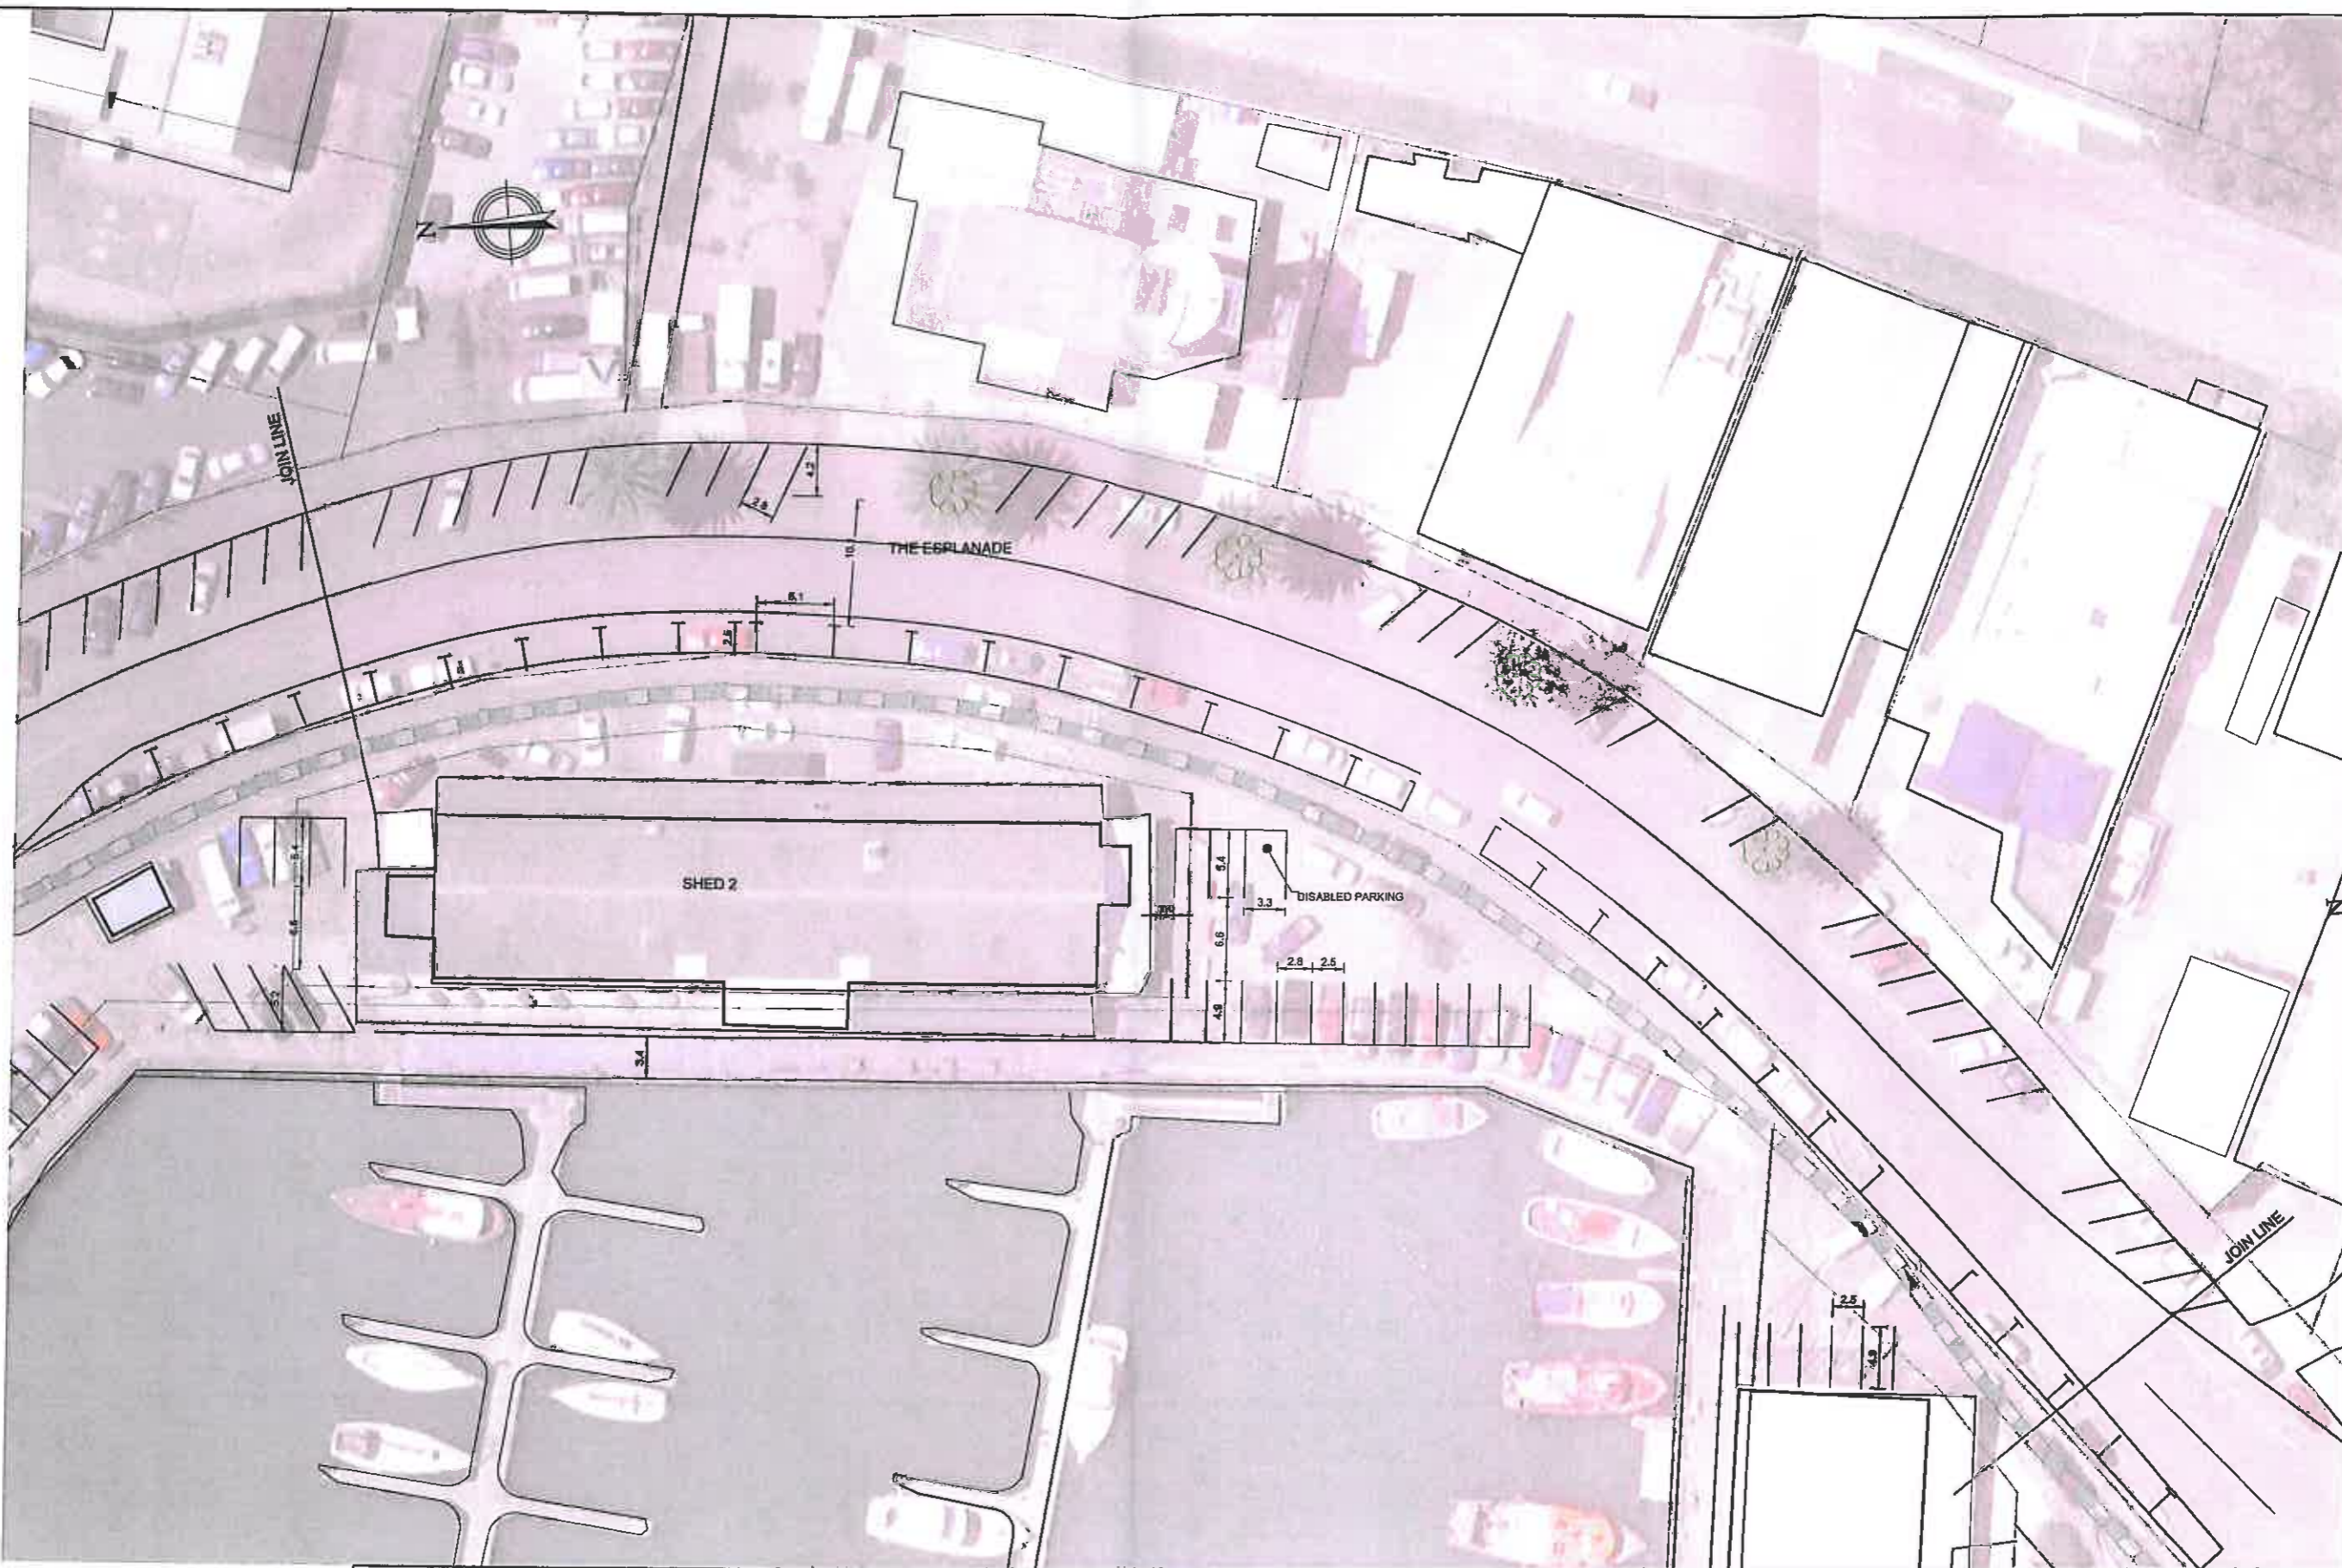

SITE LAYOUT PLAN
SCALE 1:250 (A1), 1:500 (A3)

AMENDMENT	APP'D	DATE	BY	CHECKED	DATE
			DESIGN		
			DRAWN		
			APPROVED		
This drawing and its contents are the property of Opus International Consultants Limited. Any unauthorised employment or reproduction, in full or in part, is forbidden.					

Rotorua Office

Private Bag 3097
Hamilton, New Zealand

Tel: +64 7 838 9344
Fax: +64 7 838 9324

OPUS

TITLE EASTLAND GROUP GISBORNE INNER HARBOUR PARKING PLAN SHED 2					
STATUS FOR DISCUSSION ONLY			FILE		
SCALE AS SHOWN	PLOT DATE 25/09/08 @ 13:29	FEATURE IDENTIFIER 3/962/14	CODE 7254	SHEET 2	REVISION R0