


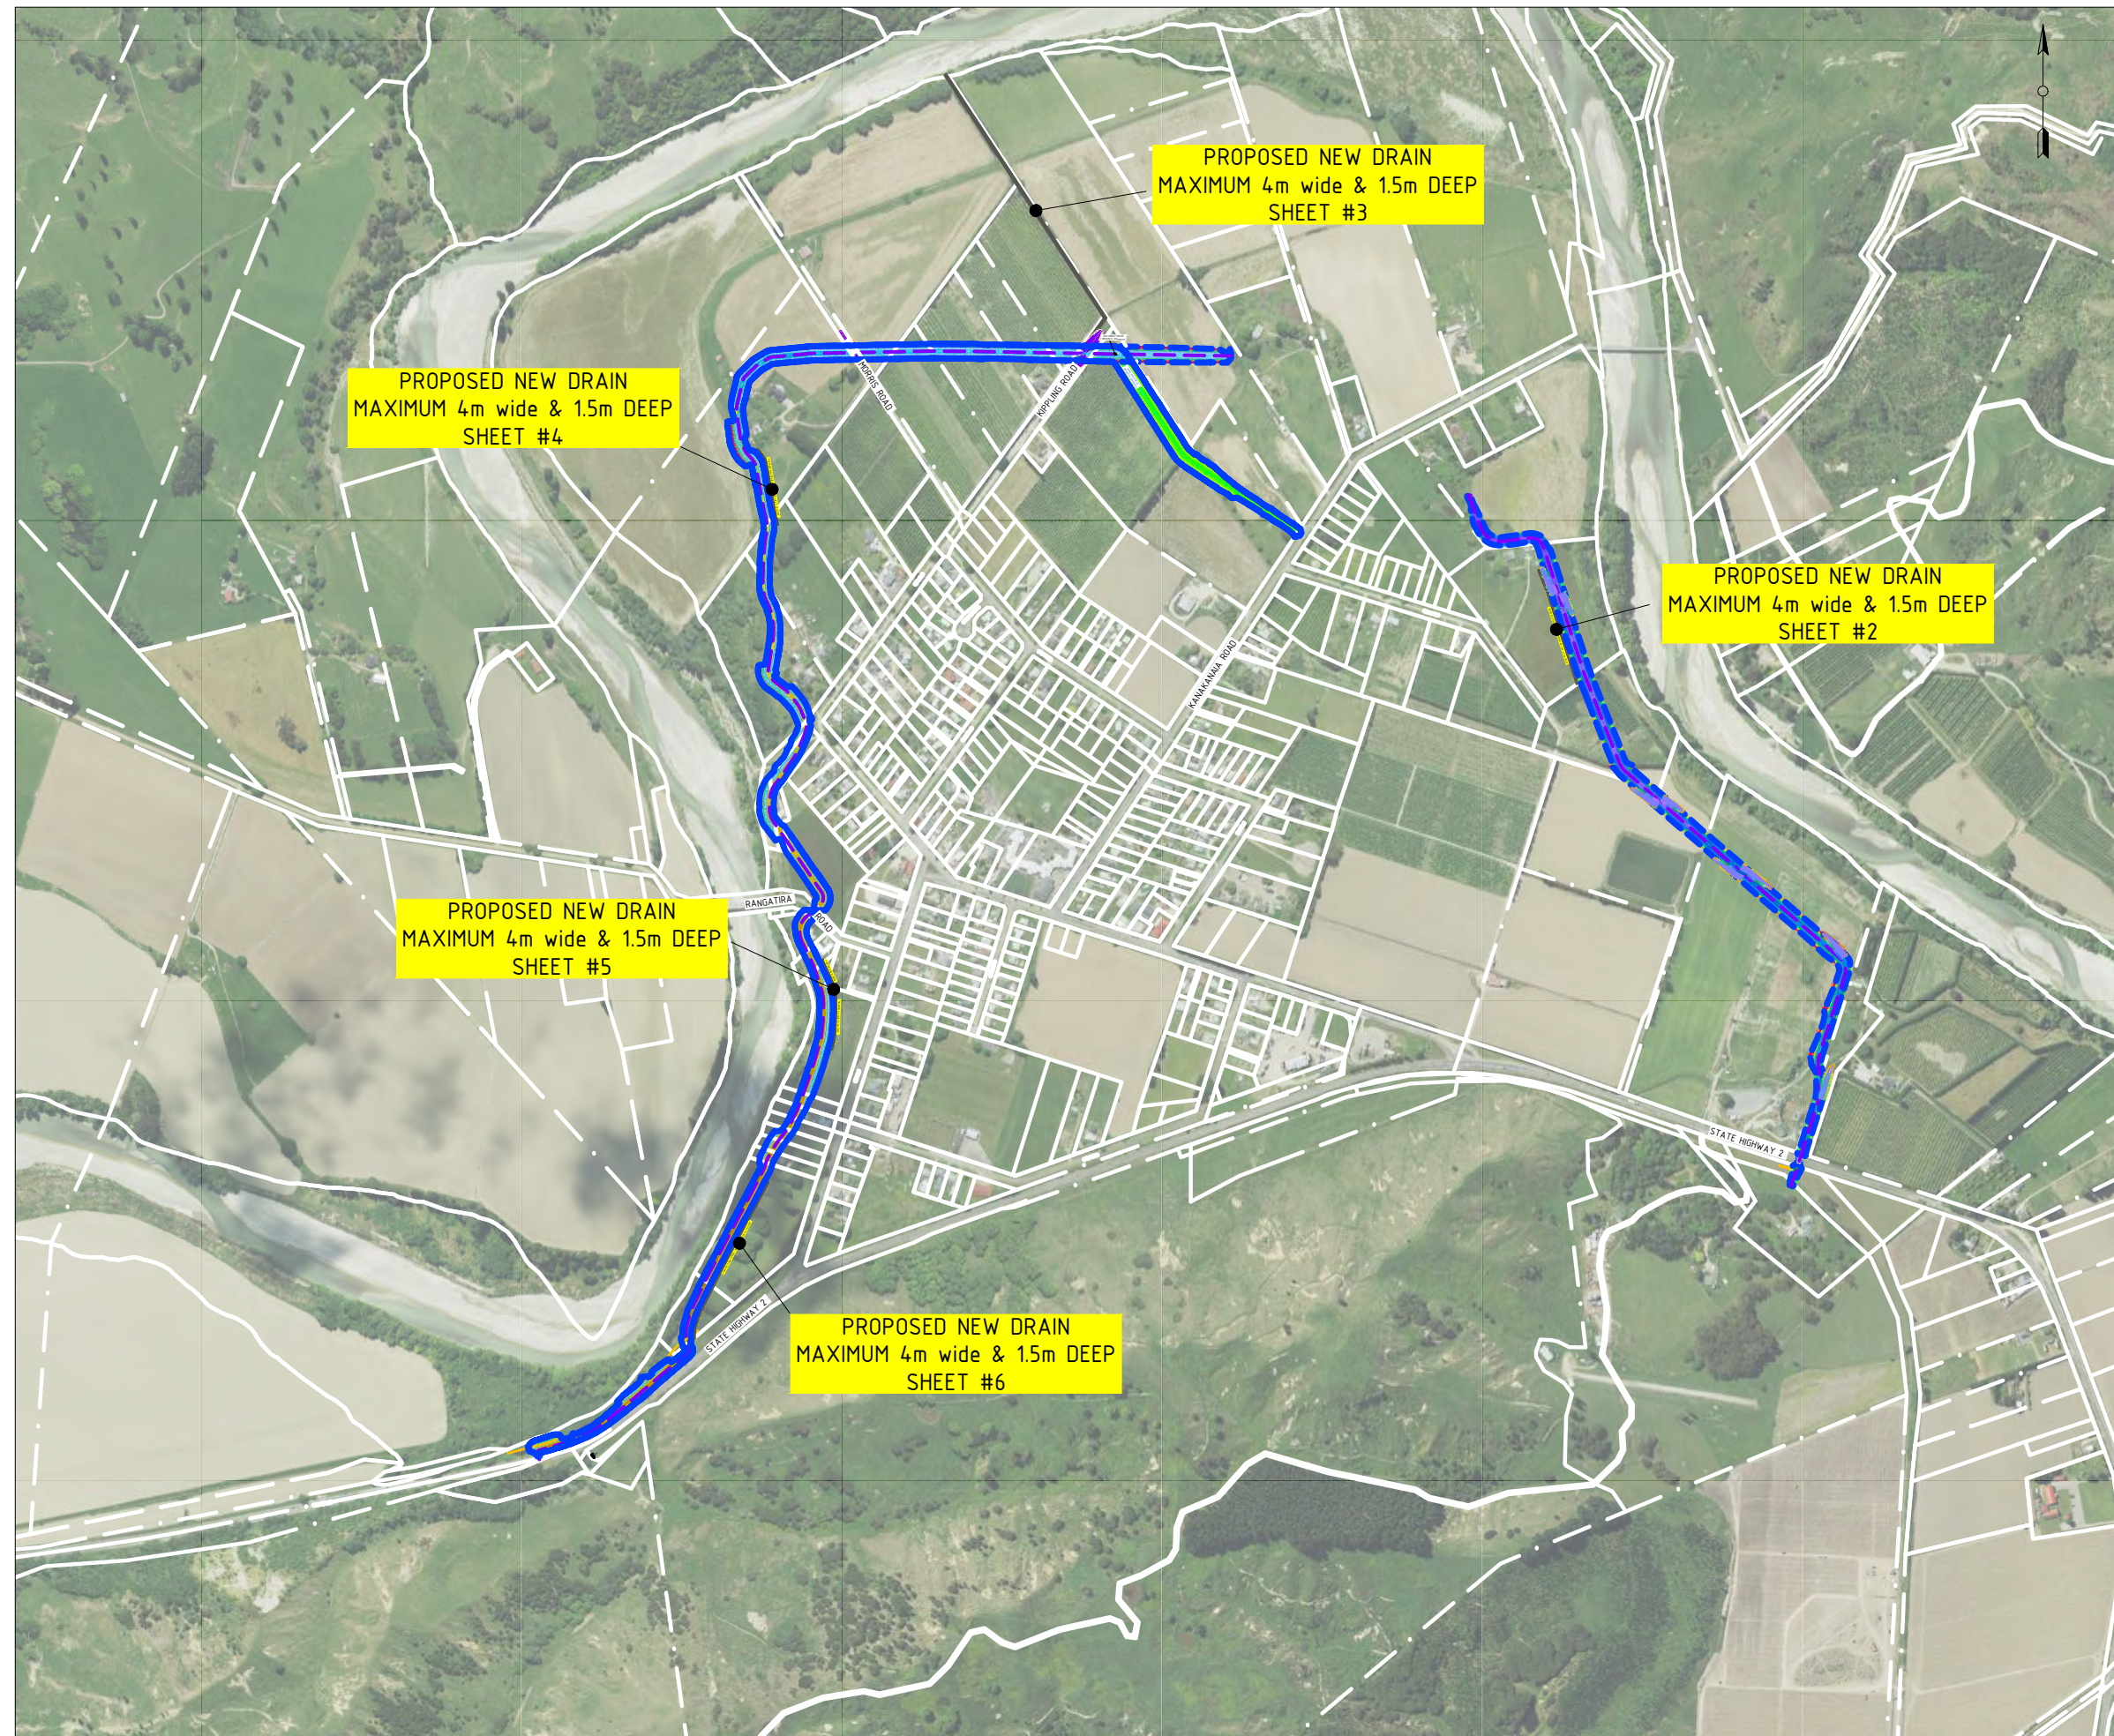

General Notes

Keys


- Boundary lines
- Gasline Surveyed (GDC)
- Proposed design
- Existing ground
- Design footprint
- Stopbank /Road Design Alignments
- Alignment / Chainage Waipaoa river - Te Karaka
- Proposed New Drain

Coordinate System in term of : NZTM 2000
Vertical Datum in term of : NZVD 2016

CIVIL PROJECT SOLUTIONS

Surveyed by :	CPS CREW	10/2025
Drawn by :	P.FLAUGERE	06/2026
Checked by :	D.FOOTE (GDC)	06/2026

DRAIN DESIGN
TYPICAL SECTION

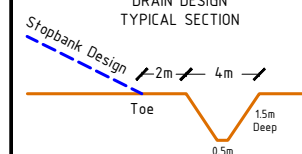


Drains set back minimum 2m
from stopbank toe



Project Name and Address
WAIPAPOA RIVER
TE KARAKA - TOWNSHIP
WESTERN & EASTERN STOPBANK
PROPOSED NEW DRAINS

Project WAIPAPOA RIVER	Sheet
Date 03.06.2026	1
Scale 1:10 000 @ A3	

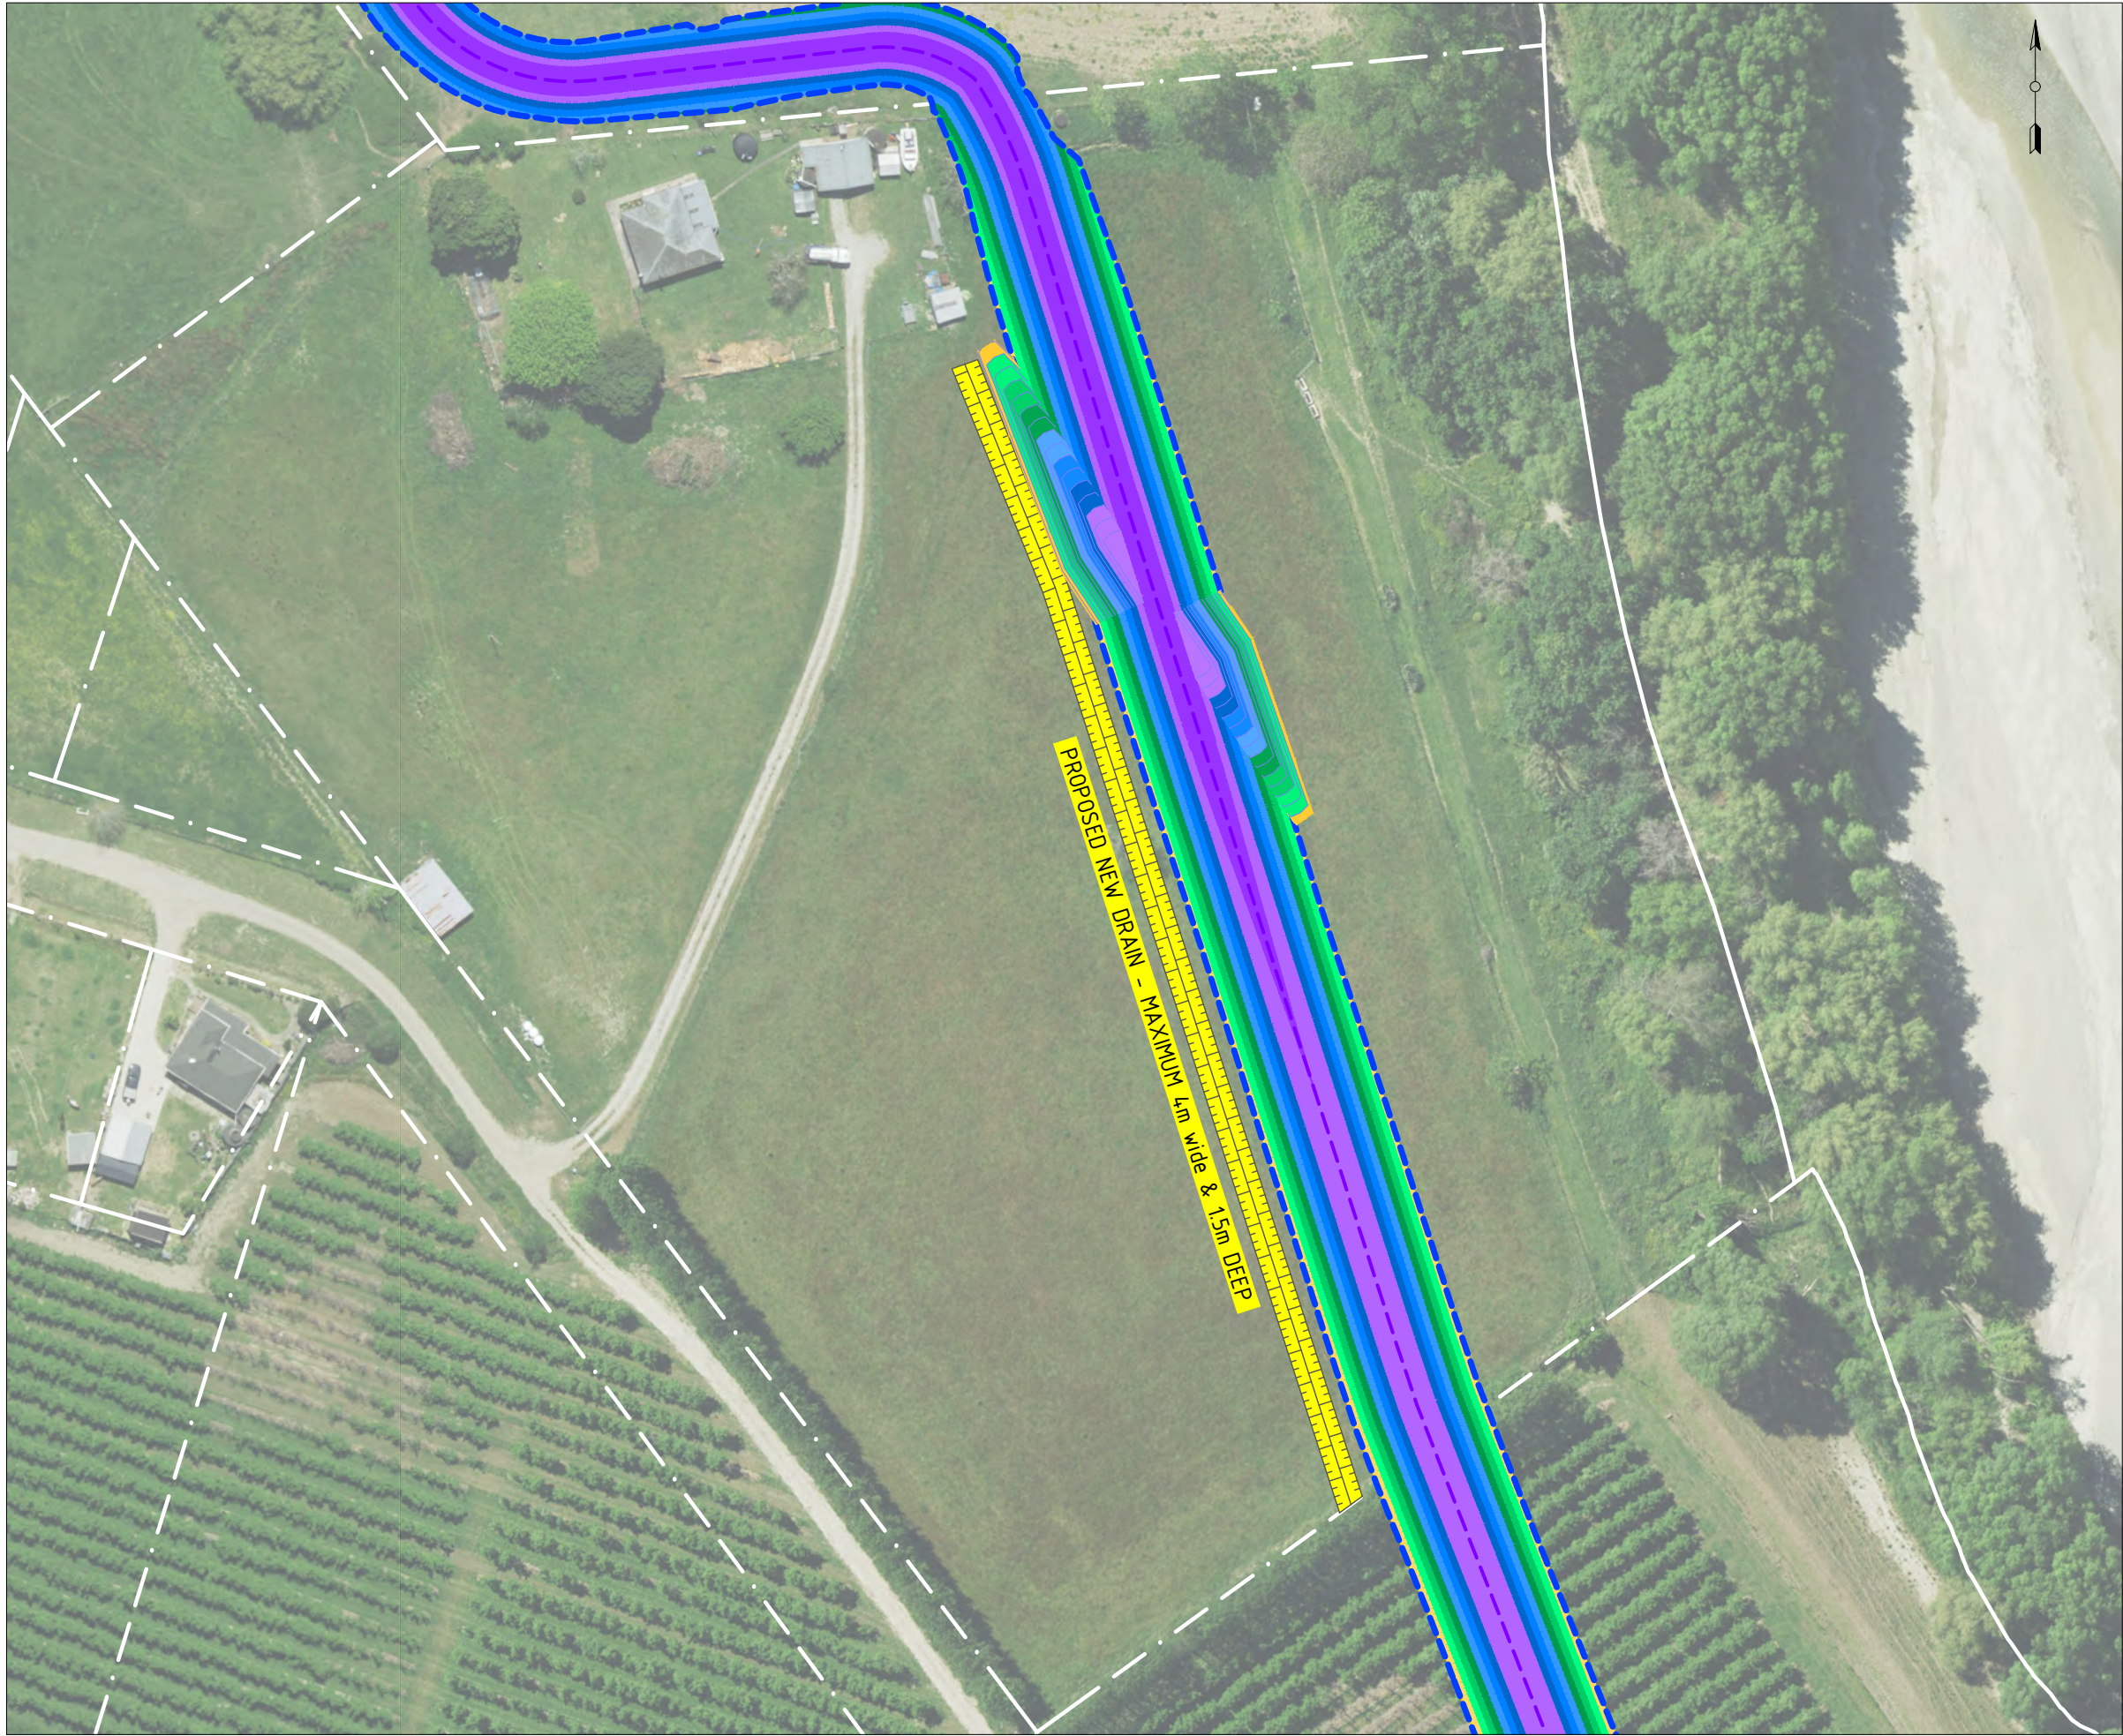


General Notes

Keys

- Boundary lines
- Gasline Surveyed (GDC)
- Proposed design
- Existing ground
- Design footprint
- Stopbank /Road Design Alignments
- Alignment / Chainage Waipaoa river - Te Karaka
- Proposed New Drain

Coordinate System in term of : NZTM 2000
Vertical Datum in term of : NZVD 2016

CIVIL PROJECT SOLUTIONS		
Surveyed by :	CPS CREW	10/2025
Drawn by :	P.FLAUGERE	06/2026
Checked by :	D.FOOTE (GDC)	06/2026

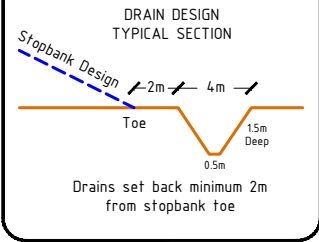

Firm Name and Address

Project Name and Address

WAIPAOA RIVER
TE KARAKA - TOWNSHIP
WESTERN & EASTERN STOPBANK
PROPOSED NEW DRAINS

Project WAIPAOA RIVER	Sheet
Date 03.06.2026	2
Scale 1:1000 @ A3	



General Notes

Keys


- Boundary lines
- Gasline Surveyed (GDC)
- Proposed design
- Existing ground
- Design footprint
- Stopbank /Road Design Alignments
- Alignment / Chainage Waipaoa river - Te Karaka
- Proposed New Drain

Coordinate System in term of : NZTM 2000
Vertical Datum in term of : NZVD 2016

CIVIL PROJECT SOLUTIONS

Surveyed by :	CPS CREW	10/2025
Drawn by :	P.FLAUGERE	06/2026
Checked by :	D.FOOTE (GDC)	06/2026

DRAIN DESIGN
TYPICAL SECTION

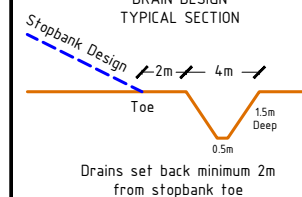

Project Name and Address
WAIPAPOA RIVER
TE KARAKA - TOWNSHIP
WESTERN & EASTERN STOPBANK
PROPOSED NEW DRAINS

Project WAIPAPOA RIVER	Sheet
Date 03.06.2026	3
Scale 1:2000 @ A3	




General Notes

Keys

- Boundary lines
- Gasline Surveyed (GDC)
- Proposed design
- Existing ground
- Design footprint
- Stopbank /Road Design Alignments
- Alignment / Chainage Waipaoa river - Te Karaka
- Proposed New Drain

Coordinate System in term of : NZTM 2000
Vertical Datum in term of : NZVD 2016

CIVIL PROJECT SOLUTIONS		
Surveyed by :	CPS CREW	10/2025
Drawn by :	P.FLAUGERE	06/2026
Checked by :	D.FOOTE (GDC)	06/2026

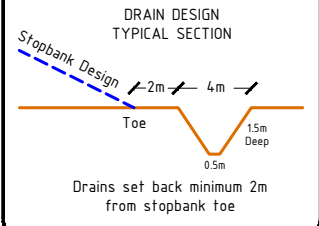

Firm Name and Address



GISBORNE DISTRICT COUNCIL
Te Kāunihera o Te Tairāwhiti
CPS Civil Project Solutions

Project Name and Address

WAIPAOA RIVER
TE KARAKA - TOWNSHIP
WESTERN & EASTERN STOPBANK
PROPOSED NEW DRAINS

Project	Sheet
WAIPAOA RIVER	4
Date	
03.06.2026	
Scale	
1:1000 @ A3	




General Notes

Keys

- Boundary lines
- Gasline Surveyed (GDC)
- Proposed design
- Existing ground
- Design footprint
- Stopbank /Road Design Alignments
- TEKA 1000 Alignment / Chainage Waipaoa river - Te Karaka
- Proposed New Drain

Coordinate System in term of : NZTM 2000
Vertical Datum in term of : NZVD 2016

CIVIL PROJECT SOLUTIONS		
Surveyed by :	CPS CREW	10/2025
Drawn by :	P.FLAUGERE	06/2026
Checked by :	D.FOOTE (GDC)	06/2026

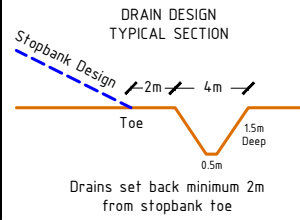

Firm Name and Address

 **GISBORNE**
DISTRICT COUNCIL
Te Kāunihera o Te Tairāwhiti

 **CPS**
Civil Project Solutions

Project Name and Address

WAIPAOA RIVER
TE KARAKA - TOWNSHIP
WESTERN & EASTERN STOPBANK
PROPOSED NEW DRAINS

Project	WAIPAOA RIVER	Sheet
Date	03.06.2026	5
Scale	1:1000 @ A3	




General Notes

Keys

- Boundary lines
- Gasline Surveyed (GDC)
- Proposed design
- Existing ground
- Design footprint
- Stopbank /Road Design Alignments
- TEKA 1000 Alignment / Chainage Waipaoa river - Te Karaka
- Proposed New Drain

Coordinate System in term of : NZTM 2000
Vertical Datum in term of : NZVD 2016

CIVIL PROJECT SOLUTIONS		
Surveyed by :	CPS CREW	10/2025
Drawn by :	P.FLAUGERE	06/2026
Checked by :	D.FOOTE (GDC)	06/2026

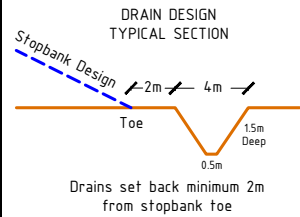

Firm Name and Address

 **GISBORNE**
DISTRICT COUNCIL
Te Kaunihera o Te Tairāwhiti

 **CPS**
Civil Project Solutions

Project Name and Address

WAIPAOA RIVER
TE KARAKA - TOWNSHIP
WESTERN & EASTERN STOPBANK
PROPOSED NEW DRAINS

Project	Sheet
WAIPAOA RIVER	6
Date	
03.06.2026	
Scale	
1:1000 @ A3	