



APPENDIX 17: SH2 CULVERT CONCEPT DESIGN

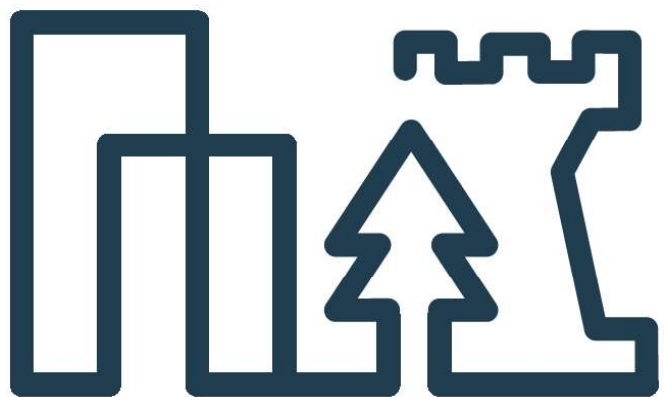




PLAN VIEW - EXISTING CULVERT

SCALE: 1:100 (A1) 1:200 (A3)

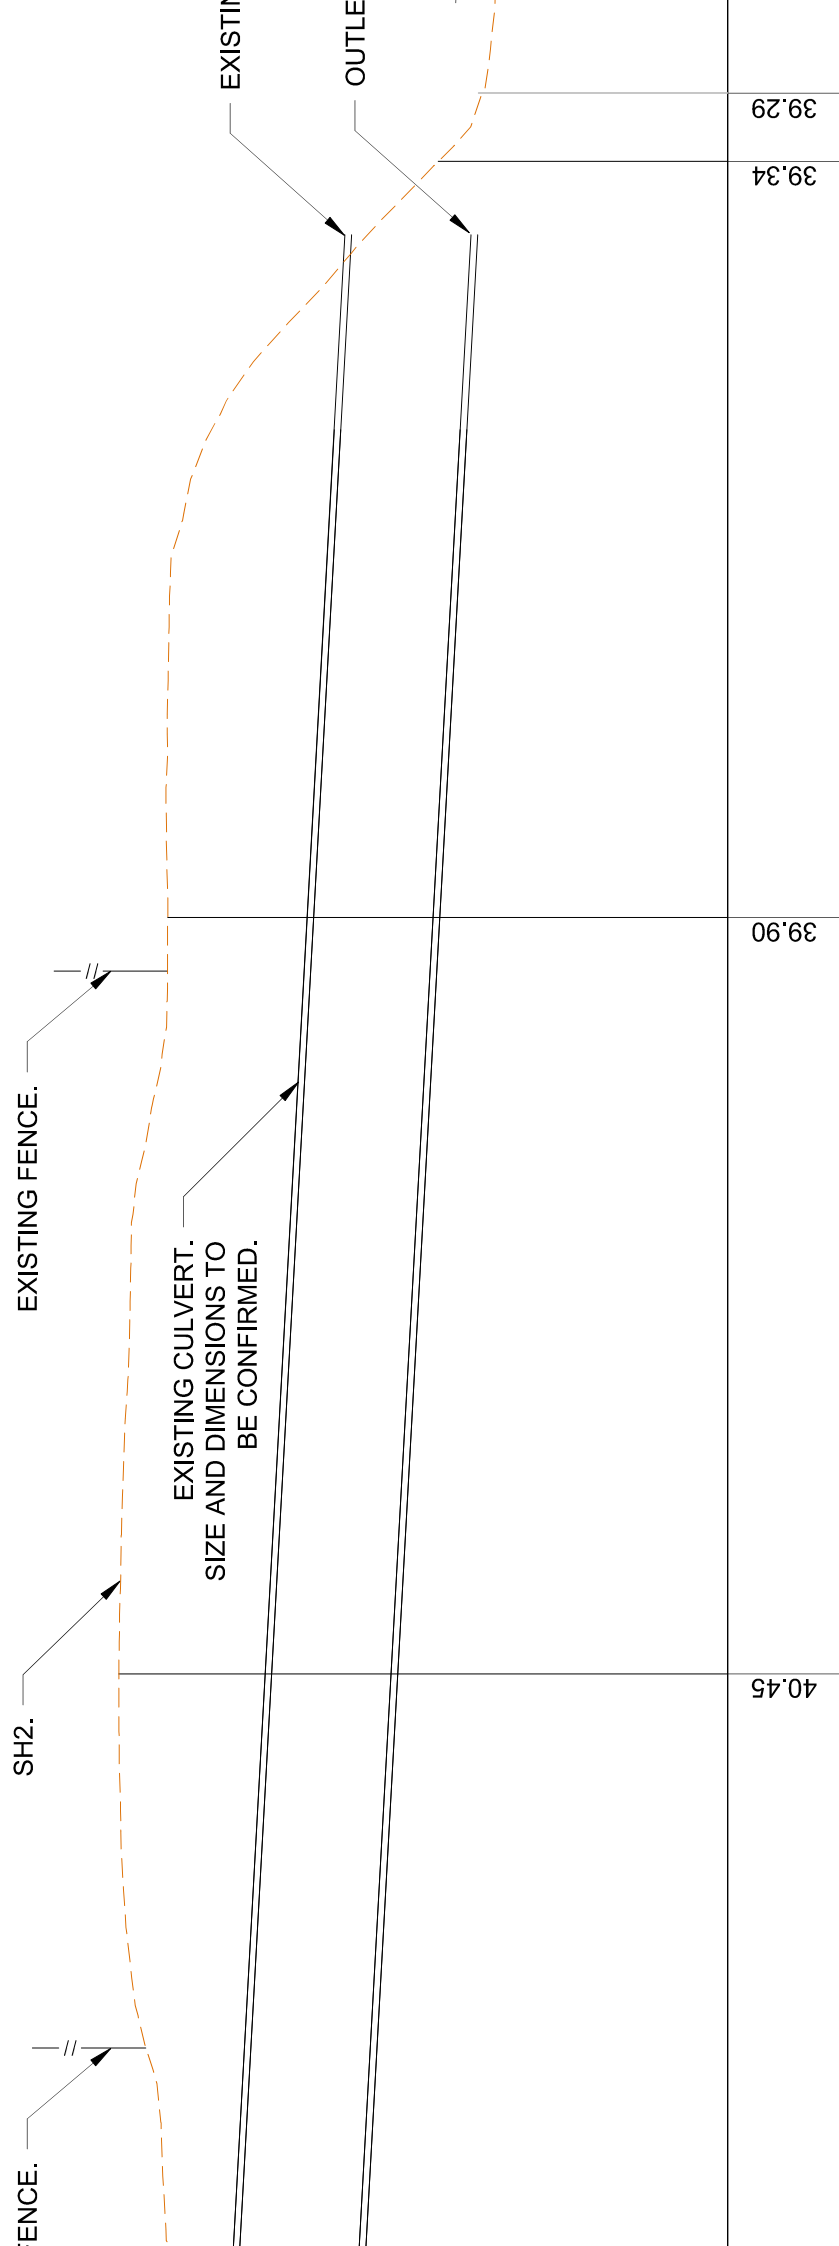

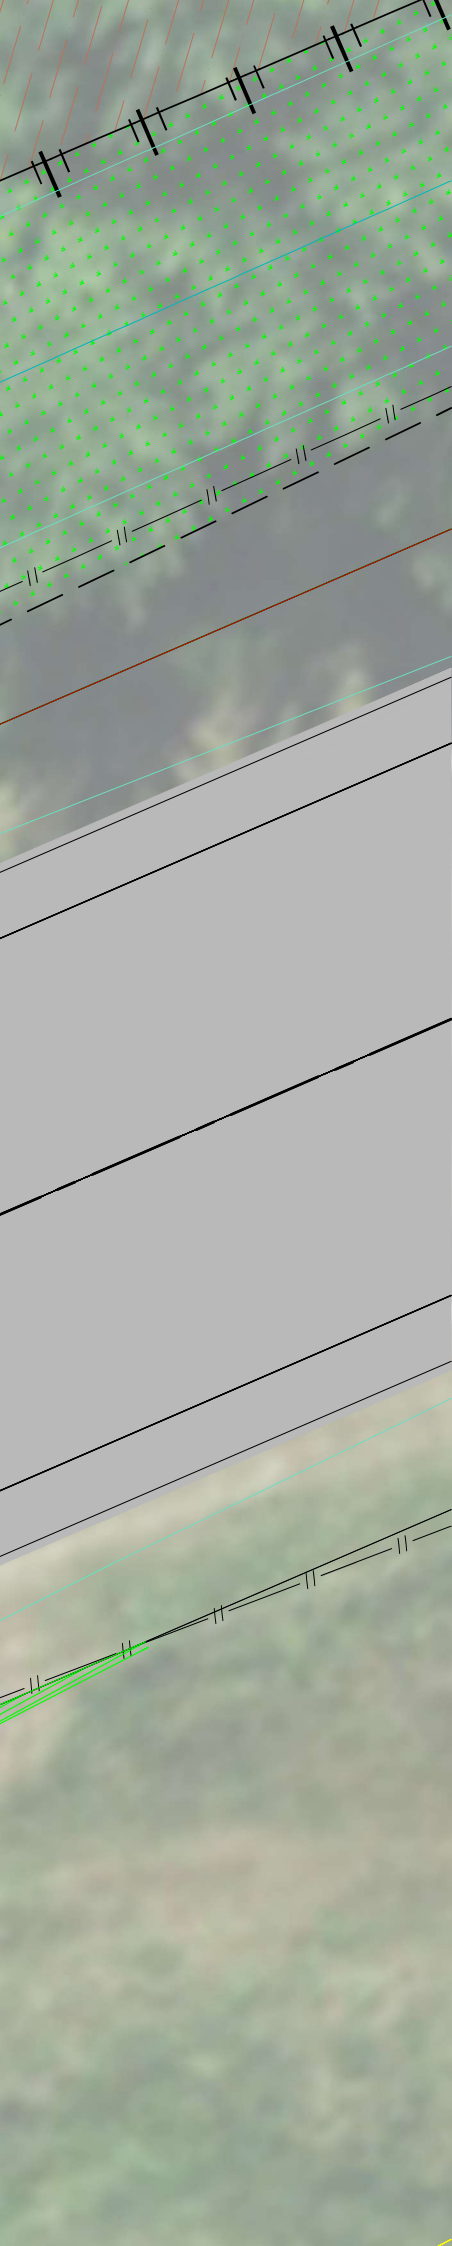

PLAN VIEW - PROPOSED

SCALE: 1:500 (A1) 1:1000 (A3)

APPROX. 27.96 m

R.L 46.341
STOPBANK DESIGNED BY OTHERS TBC.

EXISTING FENCE.

PROPOSED RAISED SH2.

EXISTING FENCE.

EXISTING CULVERT.

