




SECTION B  
SCALE 1:250 (A1) 016 & 017

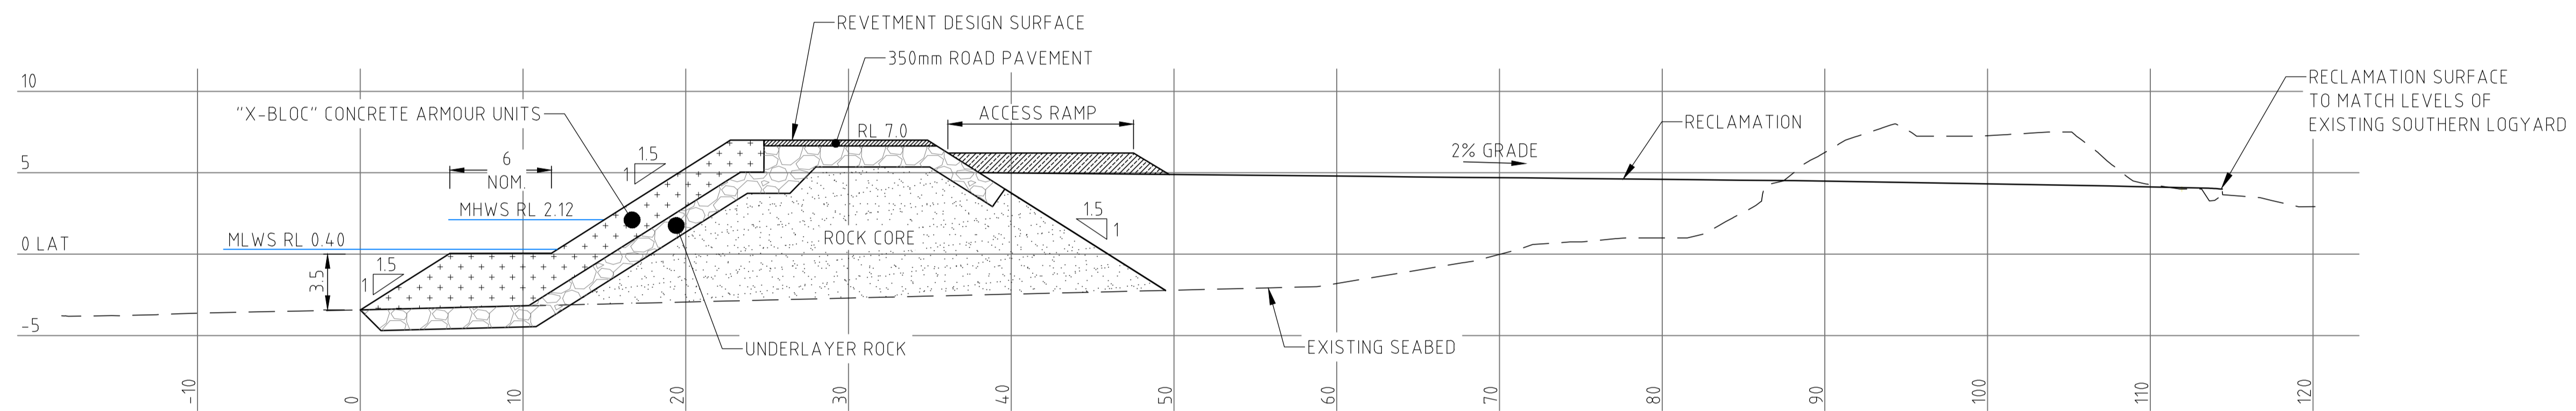

SECTION C  
SCALE 1:250 (A1) 016

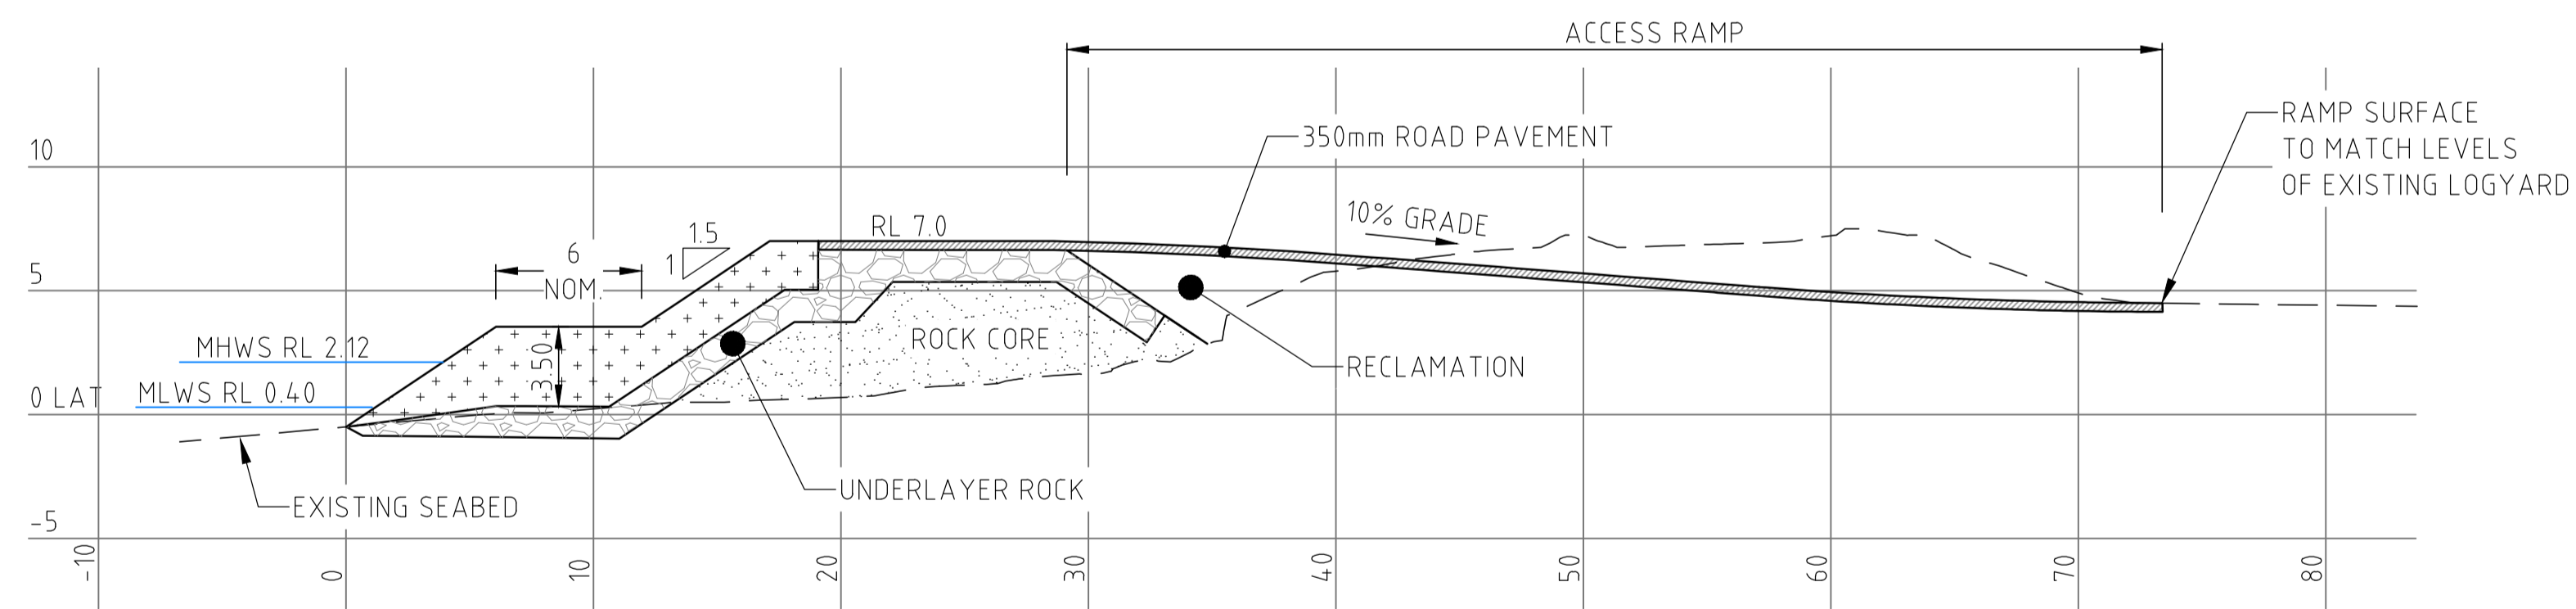

SECTION D  
SCALE 1:250 (A1) 017

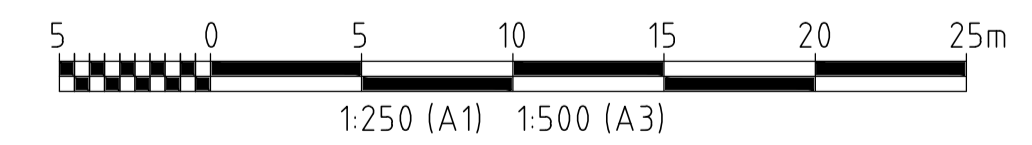

REV	DATE	REVISION DESCRIPTION	DRAWN	DRAFT CHK	DESIGNED	ENG CHK	APPROVED	CUSTOMER	REF DRAWING No	REFERENCE DRAWING TITLE
B	27.08.21	ISSUED FOR REVIEW	BW	VIP	CA	DA	CT			
A	11.09.20	ISSUED FOR INFORMATION	RP							

A1 SHEET SCALE

Copyright ©  
Worley Services Pty Ltd  
ABN 61 001 279 812  
WORLEY PROJECT No.  
301015-04045

ENGINEERING AND PERMIT STAMPS (As Required)

INFORMATION ONLY  
NOT TO BE USED  
FOR CONSTRUCTION

CUSTOMER

\*This drawing is prepared solely for the use of the contractual customer of Worley and Worley assumes no liability to any other party for any representations contained in this drawing.\*

EASTLAND PORT  
RECLAMATION REVETMENT

SECTIONS

DRG No 301015-04045-MA-DSK-019

REV B

LOCATION: \\AUSTDWPDESIGN\AUSTDWP\WORLEY\_INFRASTRUCTURE\PROJECTS\301015\03380 - EASTLAND PORT MARINE DEVELOPMENT PROJECT\1:20 DRAWINGS\SKETCHES\301015-04045-MA-DSK-016-017-018\_B.DWG  
 USER NAME: rachael.walshew  
 PLOT DATE & TIME: 14/2/2022 1:08:57 pm  
 SAVE DATE & TIME: 14/2/2022 11:51:05 am  
 WORLEY\_A1\_REV1