



SECTION E  
SCALE 1:250 (A1) 018

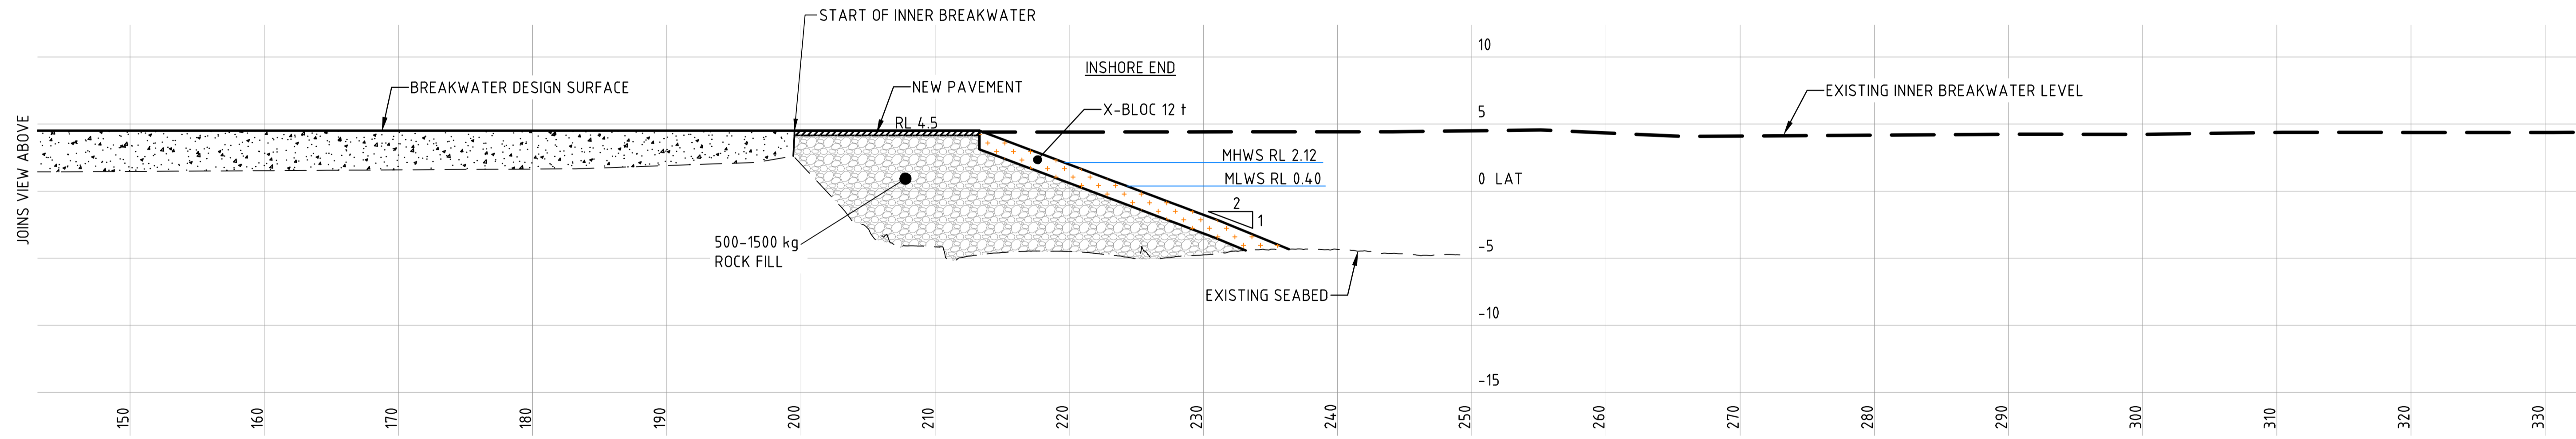

SECTION E  
SCALE 1:250 (A1) 018

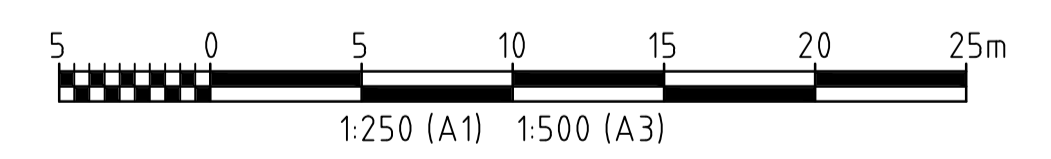

REV	DATE	REVISION DESCRIPTION	DRAWN	DRAFT CHK	DESIGNED	ENG CHK	APPROVED	CUSTOMER	REF DRAWING No	REFERENCE DRAWING TITLE
B	27.08.21	ISSUED FOR REVIEW	BW	VIP	CA	DA	CT			
A	11.09.20	ISSUED FOR REVIEW	RP							

A1 SHEET SCALE

Copyright ©  
Worley Services Pty Ltd  
ABN 61 001 279 812  
WORLEY PROJECT No.  
**301015-04045**

ENGINEERING AND PERMIT STAMPS (As Required)

INFORMATION ONLY  
NOT TO BE USED  
FOR CONSTRUCTION

CUSTOMER

\*This drawing is prepared solely for the use of the contractual customer of Worley and Worley assumes no liability to any other party for any representations contained in this drawing.\*

**EASTLAND PORT  
OUTER BREAKWATER REPAIR**

SECTIONS

DRG No **301015-04045-MA-DSK-020** REV **B**

LOCATION: \\AUSTDWPDESIGN\AUSTD\WORLEY\_INFRASTRUCTURE\PROJECTS\301015-04045-MA-DSK-015-016-020\_B.DWG  
 USER NAME: william.walms  
 PLOT DATE & TIME: 26/09/2021 3:54:27 PM  
 SAVE DATE & TIME: 26/09/2021 3:53:36 PM  
 WORLEY\_AT\_REV1