




Author: Gemma Reedy STMS #133308 **TMD #:** 8b **Location:** Soundshell Event
Prementent speed limit: 50kph/70kph

Comments:

- 1) TMD 8a & 8b will be installed for the duration of the event.
- 2) Lead STMS to maintain all signage and manage event traffic in and around event with assistance from traffic controllers on site.
- 3) Closure points to be manned at all times. Only event staff, vendors, artists, and buses will have access in and out of the hard closure
- 4) No parking cones and signage will be installed in along the event entrance to ensure event goers can safely walk to and from the event without walking in between vehicles.
- 5) When event goers leave at the end of the event they will be guided to the closure closest to their parking area to ensure vehicles are not traversing in front of the event area where it is likely to have a hi volume of pedestrians.
- 6) There will be 2 additional Road Closure points within the initial Road Closure to ensure no vehicles can traverse in front of the event entry and exit point. Only the Performers and busses will be aloud to pass through these points.
 TTM Crew will be debriefed on these additional closure points.
- 7) At the end of the event all static TTM will be safely removed.

Legend

- Artist Area
- Bus pick up area
- Bus queuing area
- Delineator
- Drop off/pick up
- Event Area
- Event Entrance
- Event queuing areas
- Parking for Event goers & public
- Road Closure
- Safety Fencing
- to be left free to public parking.

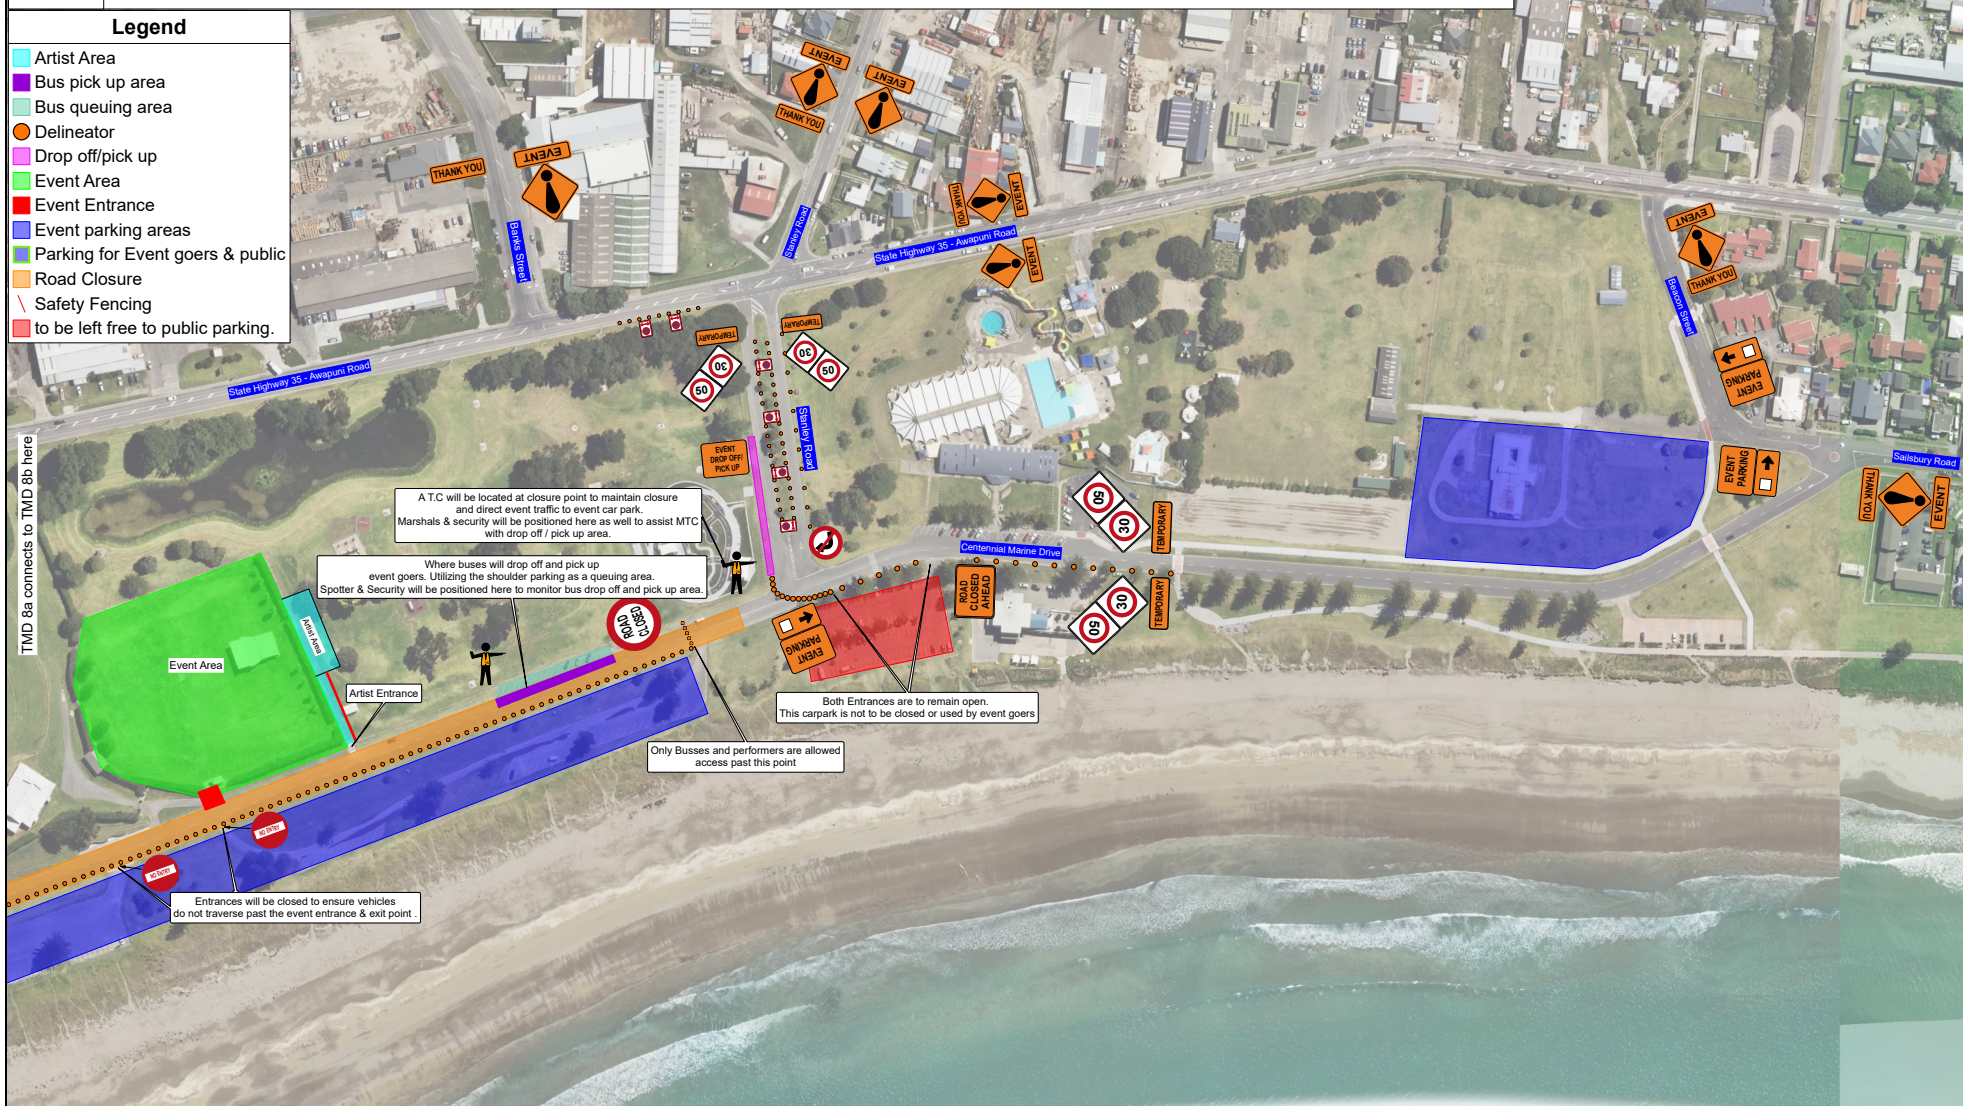

Plan Scale

1 : 1000 (1cm = 10m)

TMD
8b