




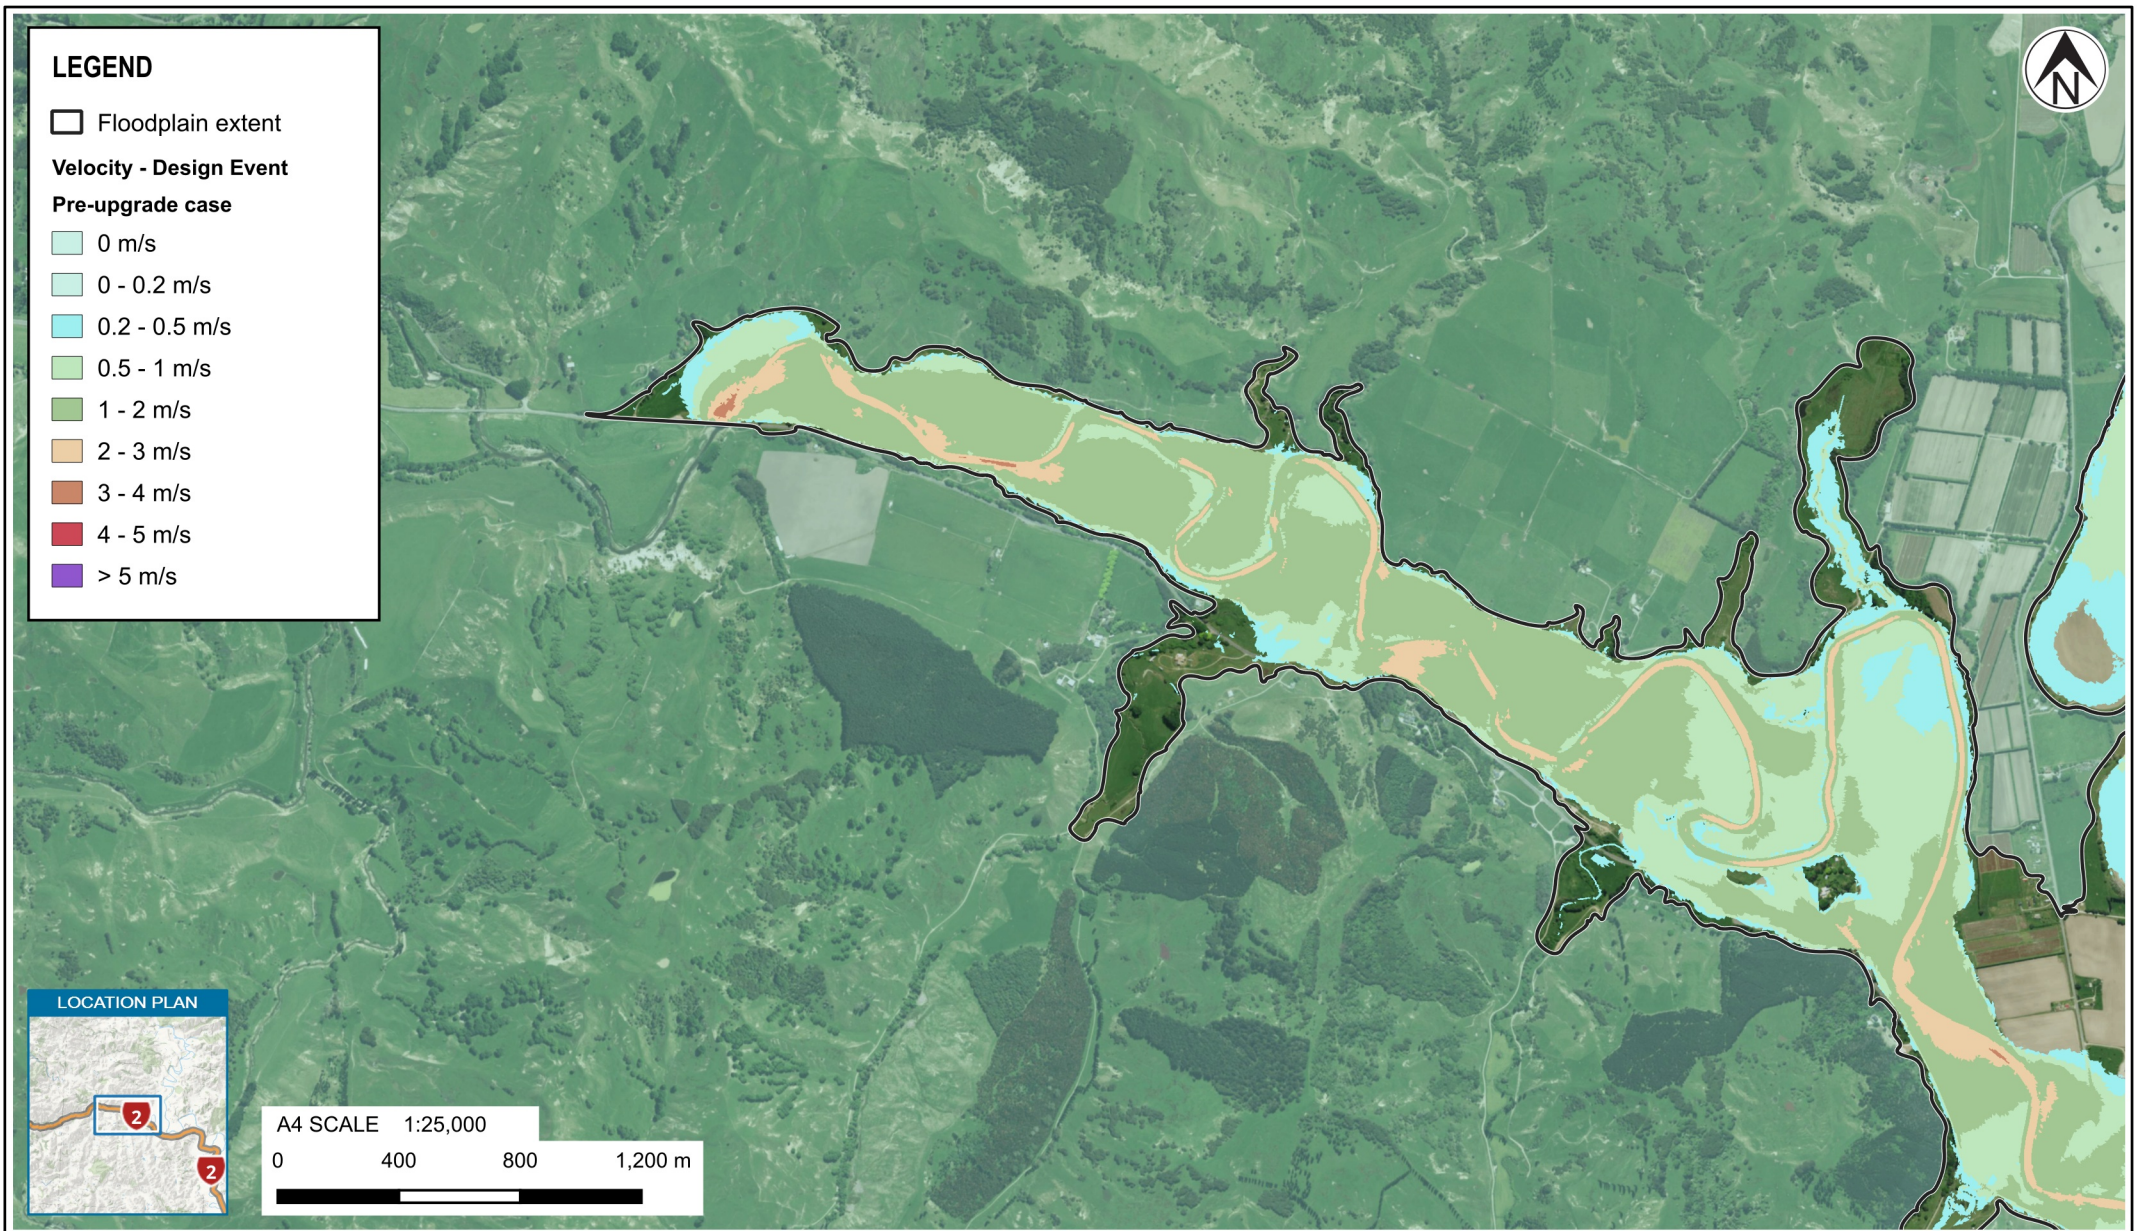


 Tonkin+Taylor www.tonkintaylor.co.nz Exceptional thinking together	NOTES: Aerial Imagery: Gisborne 0.1m Rural Aerial Photos (LINZ - CC-BY-4.0) Model Result Files: Provided by DHI Group.	REVISIONS			PROJECT No. 1092556.0020			CLIENT GISBORNE DISTRICT COUNCIL			
	First version (05/06/2026)	0	NICA	DESIGNED	NICA	JUN.26	PROJECT TE KARAKA CONSEQUENTIAL FLOOD RISK ASSESSMENT				
				DRAWN	NICA	JUN.26					
				CHECKED	MAAD	JUN.26					
						TITLE VELOCITY - DESIGN EVENT - PRE-UPGRADE CASE					
						SCALE (A4) 1:25,000			FIG No.	FIGURE 17.1	REV 0

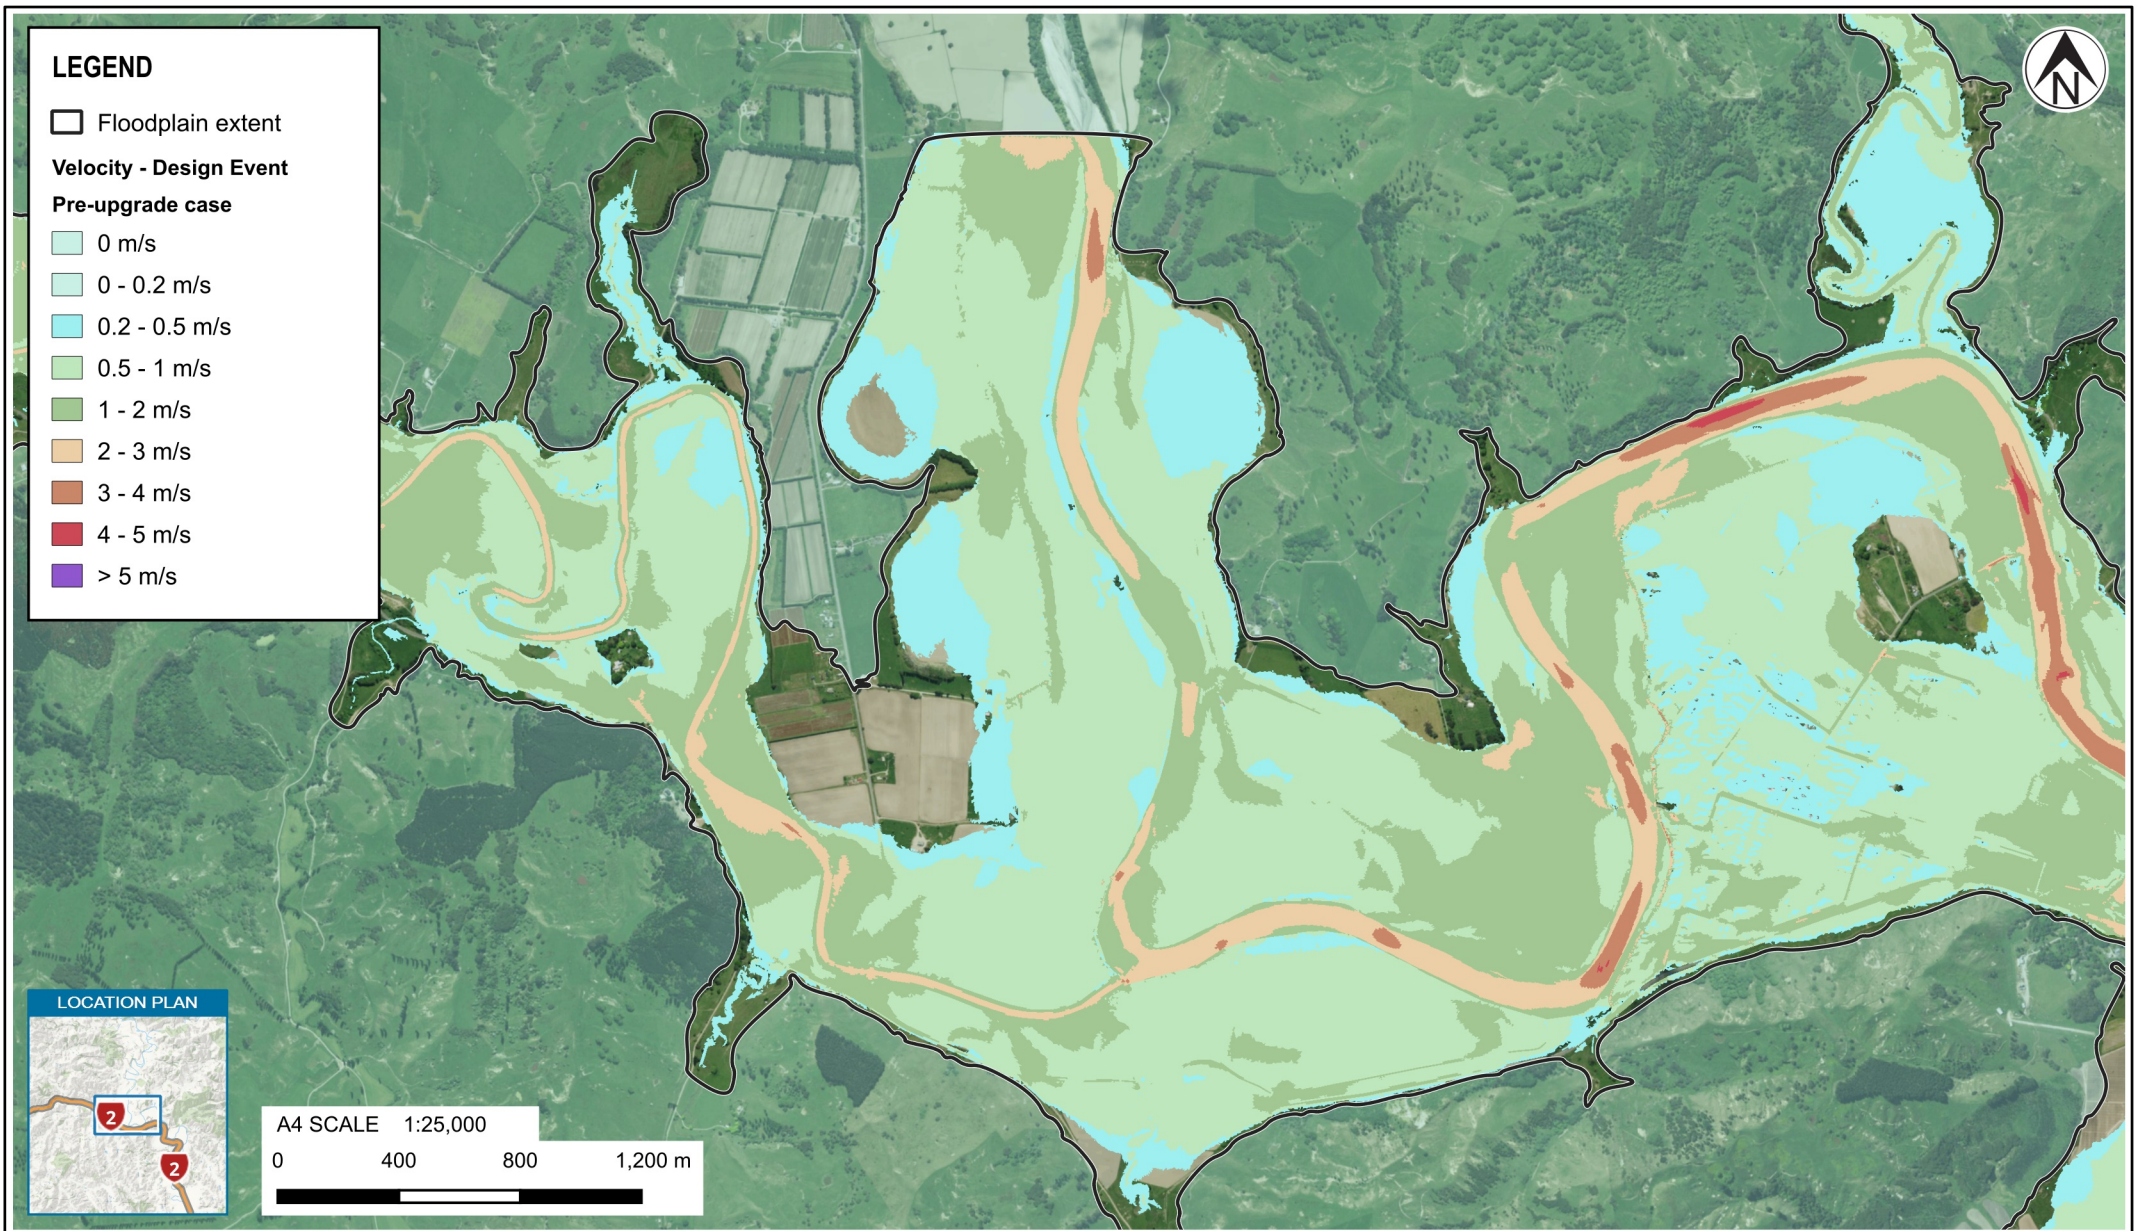

 Tonkin+Taylor www.tonkintaylor.co.nz Exceptional thinking together	NOTES: Aerial Imagery: Gisborne 0.1m Rural Aerial Photos (LINZ - CC-BY-4.0) Model Result Files: Provided by DHI Group.	REVISIONS			NO.			BY			PROJECT No. 1092556.0020			CLIENT GISBORNE DISTRICT COUNCIL						
		First version (05/06/2026)			0			NICA			DESIGNED			NICA						
											DRAWN			NICA						
											CHECKED			MAAD						
APPROVED														DATE		PROJECT TE KARAKA CONSEQUENTIAL FLOOD RISK ASSESSMENT				
														TITLE VELOCITY - DESIGN EVENT - PRE-UPGRADE CASE						
SCALE (A4) 1:25,000														FIG No.		FIGURE 17.2			REV 0	

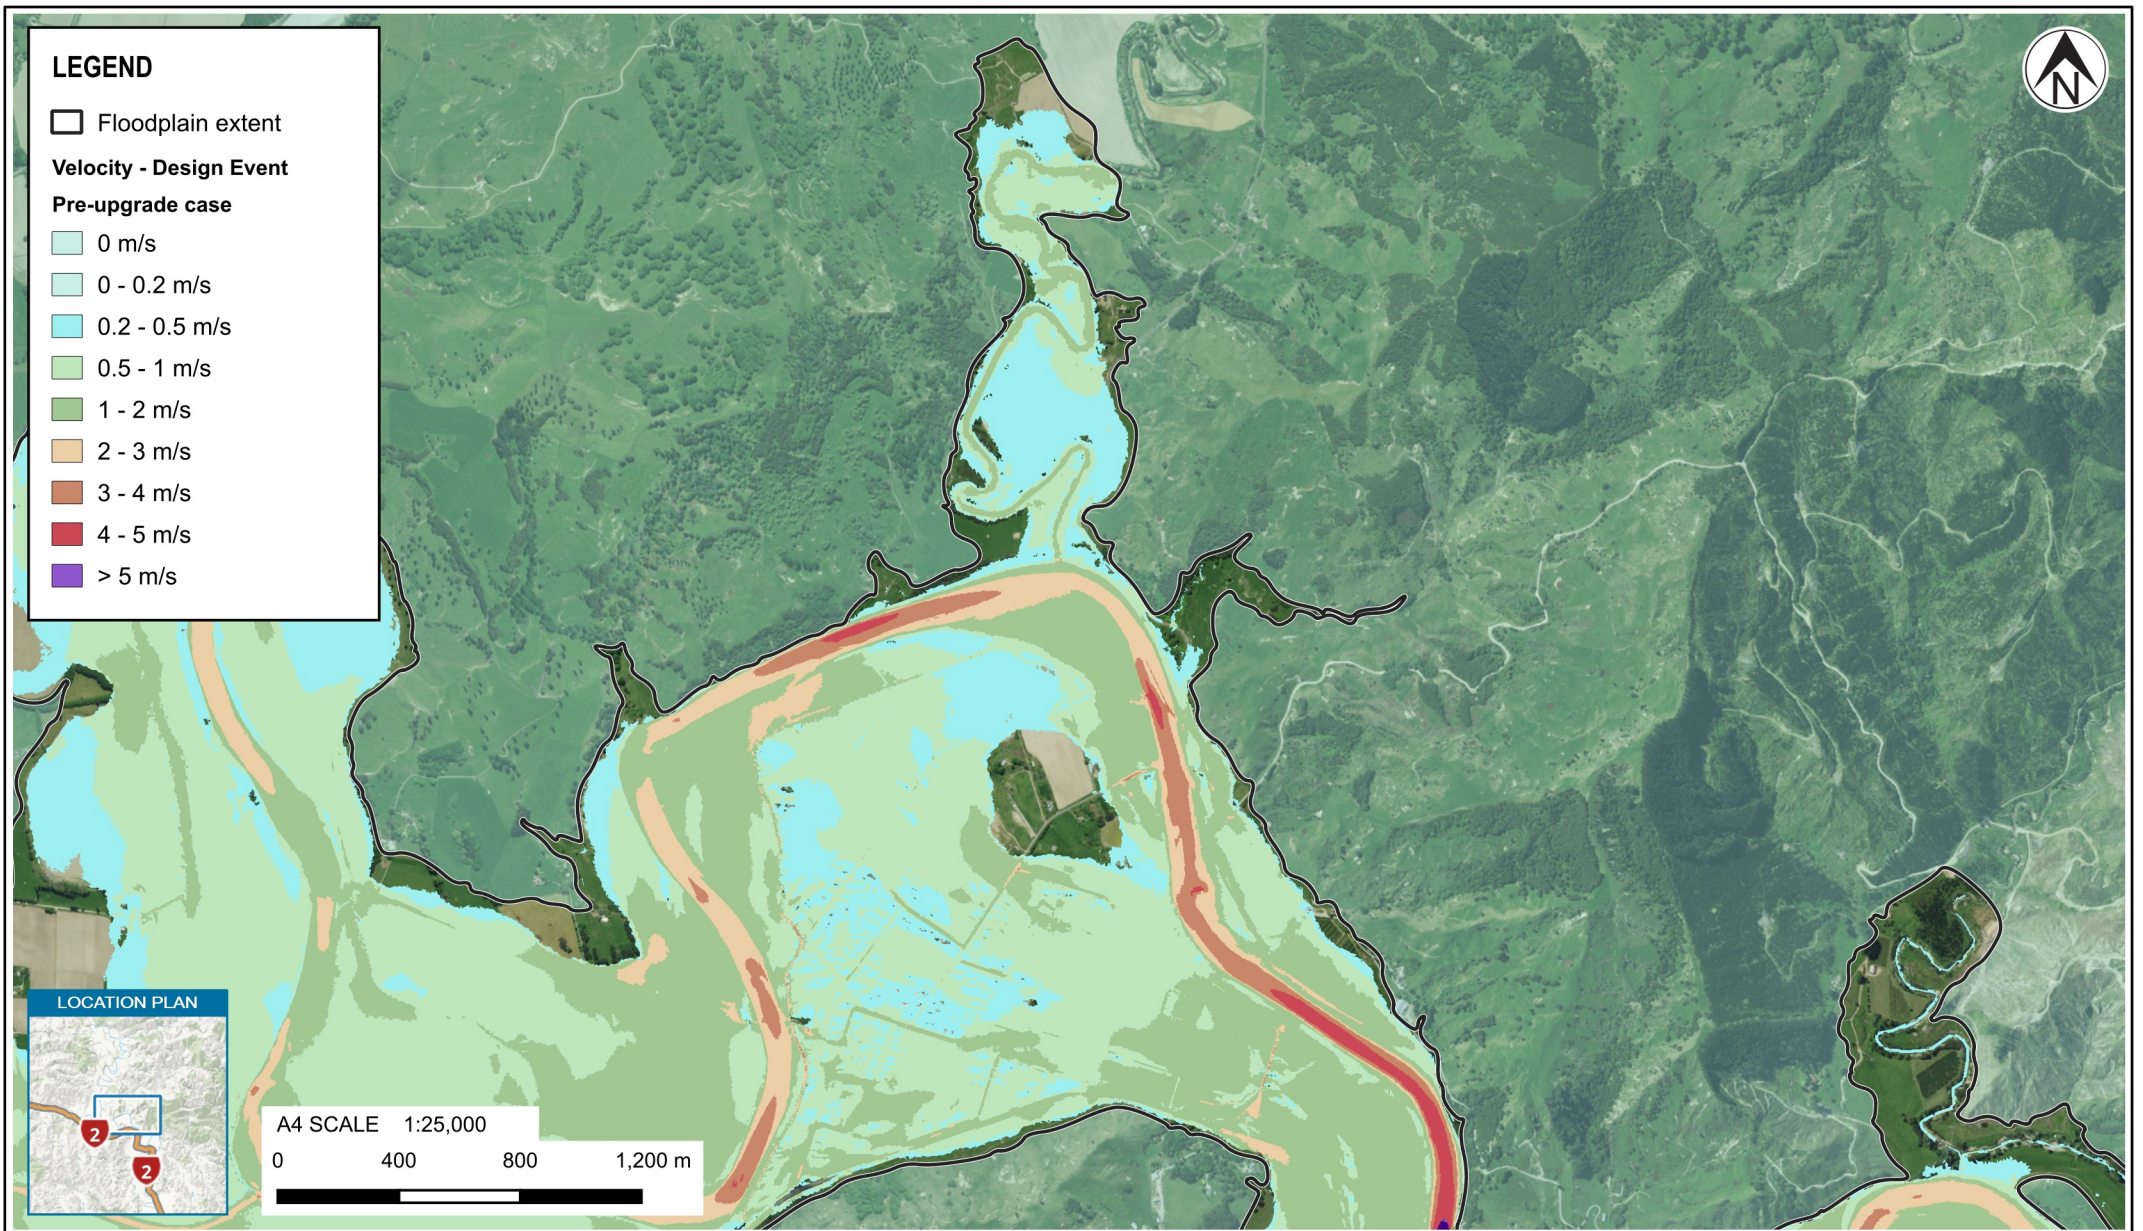

 Tonkin+Taylor www.tonkintaylor.co.nz <i>Exceptional thinking together</i>	NOTES: Aerial Imagery: Gisborne 0.1m Rural Aerial Photos (LINZ - CC-BY-4.0) Model Result Files: Provided by DHI Group.	REVISIONS		NO.	BY	PROJECT No. 1092556.0020			CLIENT GISBORNE DISTRICT COUNCIL		
		First version (05/06/2026)	0	NICA	DESIGNED	NICA	JUN.26	PROJECT TE KARAKA CONSEQUENTIAL FLOOD RISK ASSESSMENT			
					DRAWN	NICA	JUN.26				
					CHECKED	MAAD	JUN.26				
APPROVED									SCALE (A4) 1:25,000		
DATE									FIG No. FIGURE 17.3		
									REV 0		

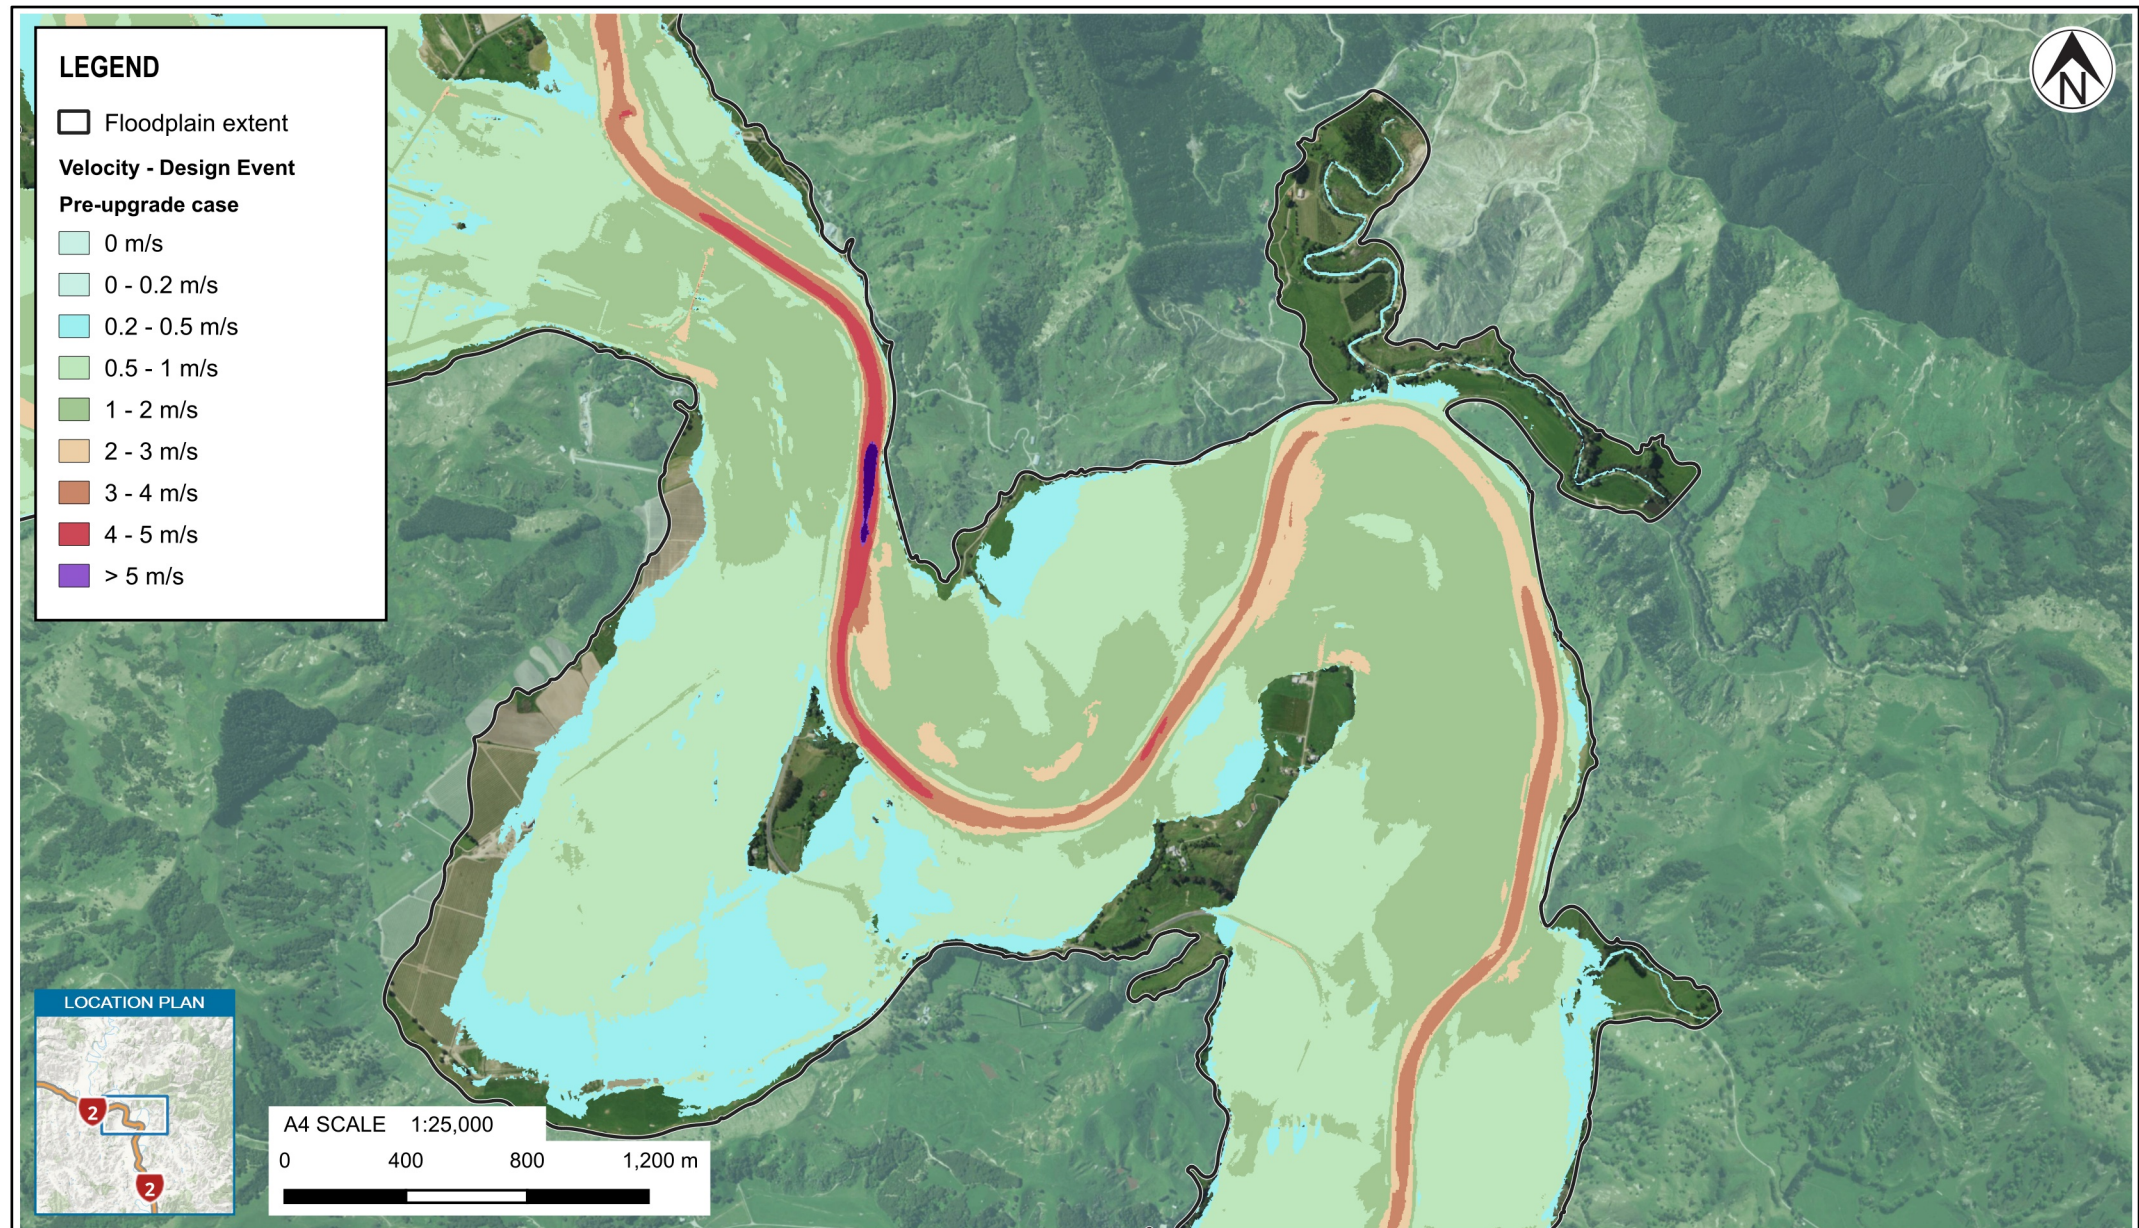

NOTES:

Aerial Imagery: Gisborne 0.1m Rural Aerial Photos (LINZ - CC-BY-4.0)
Model Result Files: Provided by DHI Group.

REVISIONS

First version
(05/06/2026)

NO. BY

0 NICA

PROJECT No. 1092556.0020

DESIGNED

NICA

JUN.26

DRAWN

NICA

JUN.26

CHECKED

MAAD

JUN.26

CLIENT GISBORNE DISTRICT COUNCIL

PROJECT TE KARAKA CONSEQUENTIAL FLOOD RISK ASSESSMENT

TITLE VELOCITY - DESIGN EVENT - PRE-UPGRADE CASE

APPROVED

DATE

SCALE (A4) 1:25,000

FIG No.

FIGURE 17.4

REV 0

