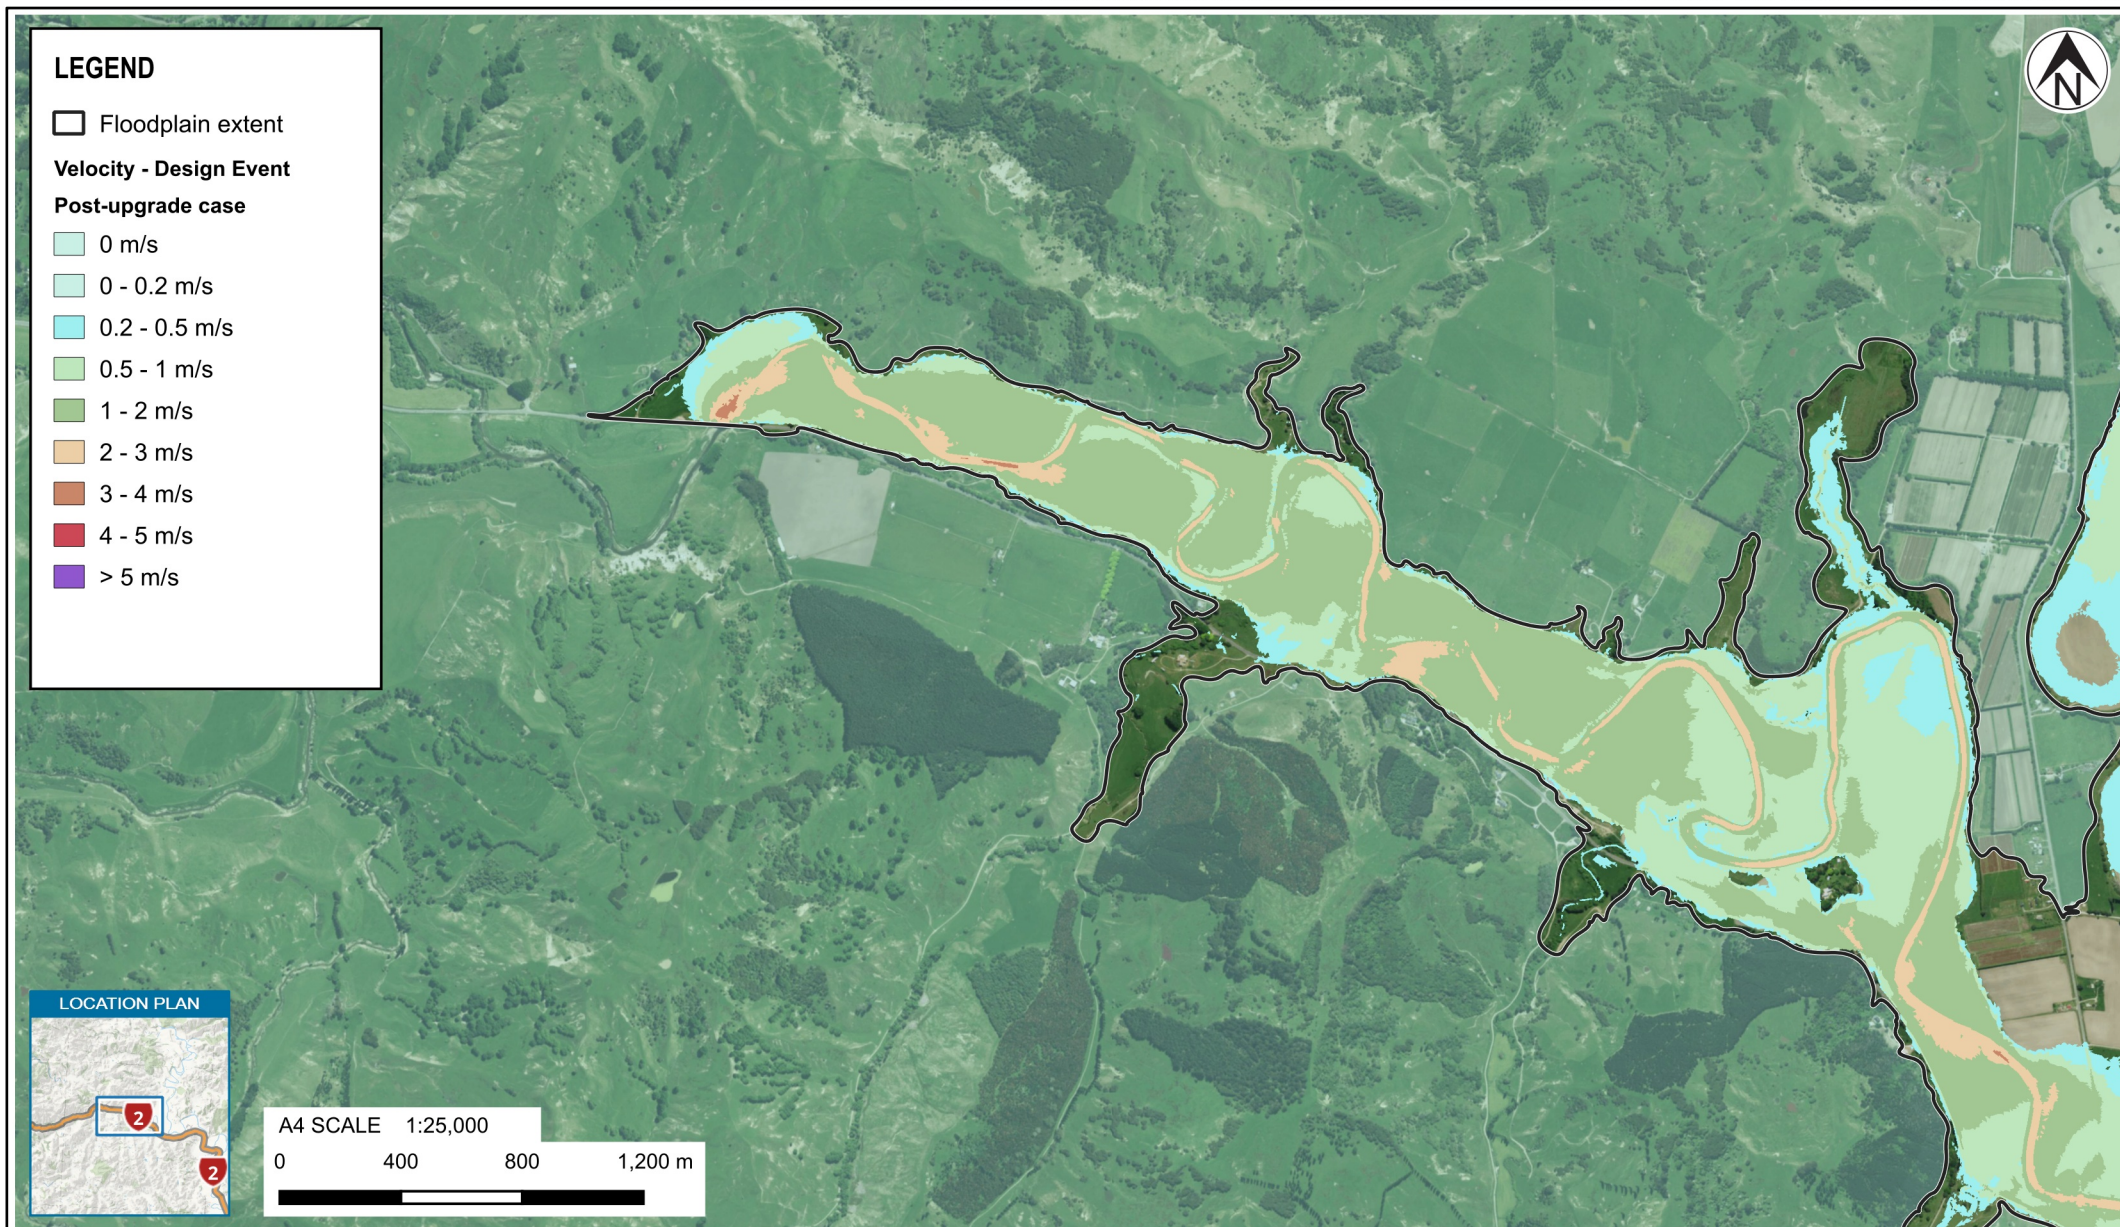


**NOTES:**

Aerial Imagery: Gisborne 0.1m Rural Aerial Photos (LINZ - CC-BY-4.0)
Model Result Files: Provided by DHI Group.

REVISIONS

First version
(05/06/2026)

NO. 0
BY NICA

PROJECT No. 1092556.0020

DESIGNED	NICA	JUN.26
DRAWN	NICA	JUN.26
CHECKED	MAAD	JUN.26

APPROVED

DATE

CLIENT GISBORNE DISTRICT COUNCIL

PROJECT TE KARAKA CONSEQUENTIAL FLOOD RISK ASSESSMENT

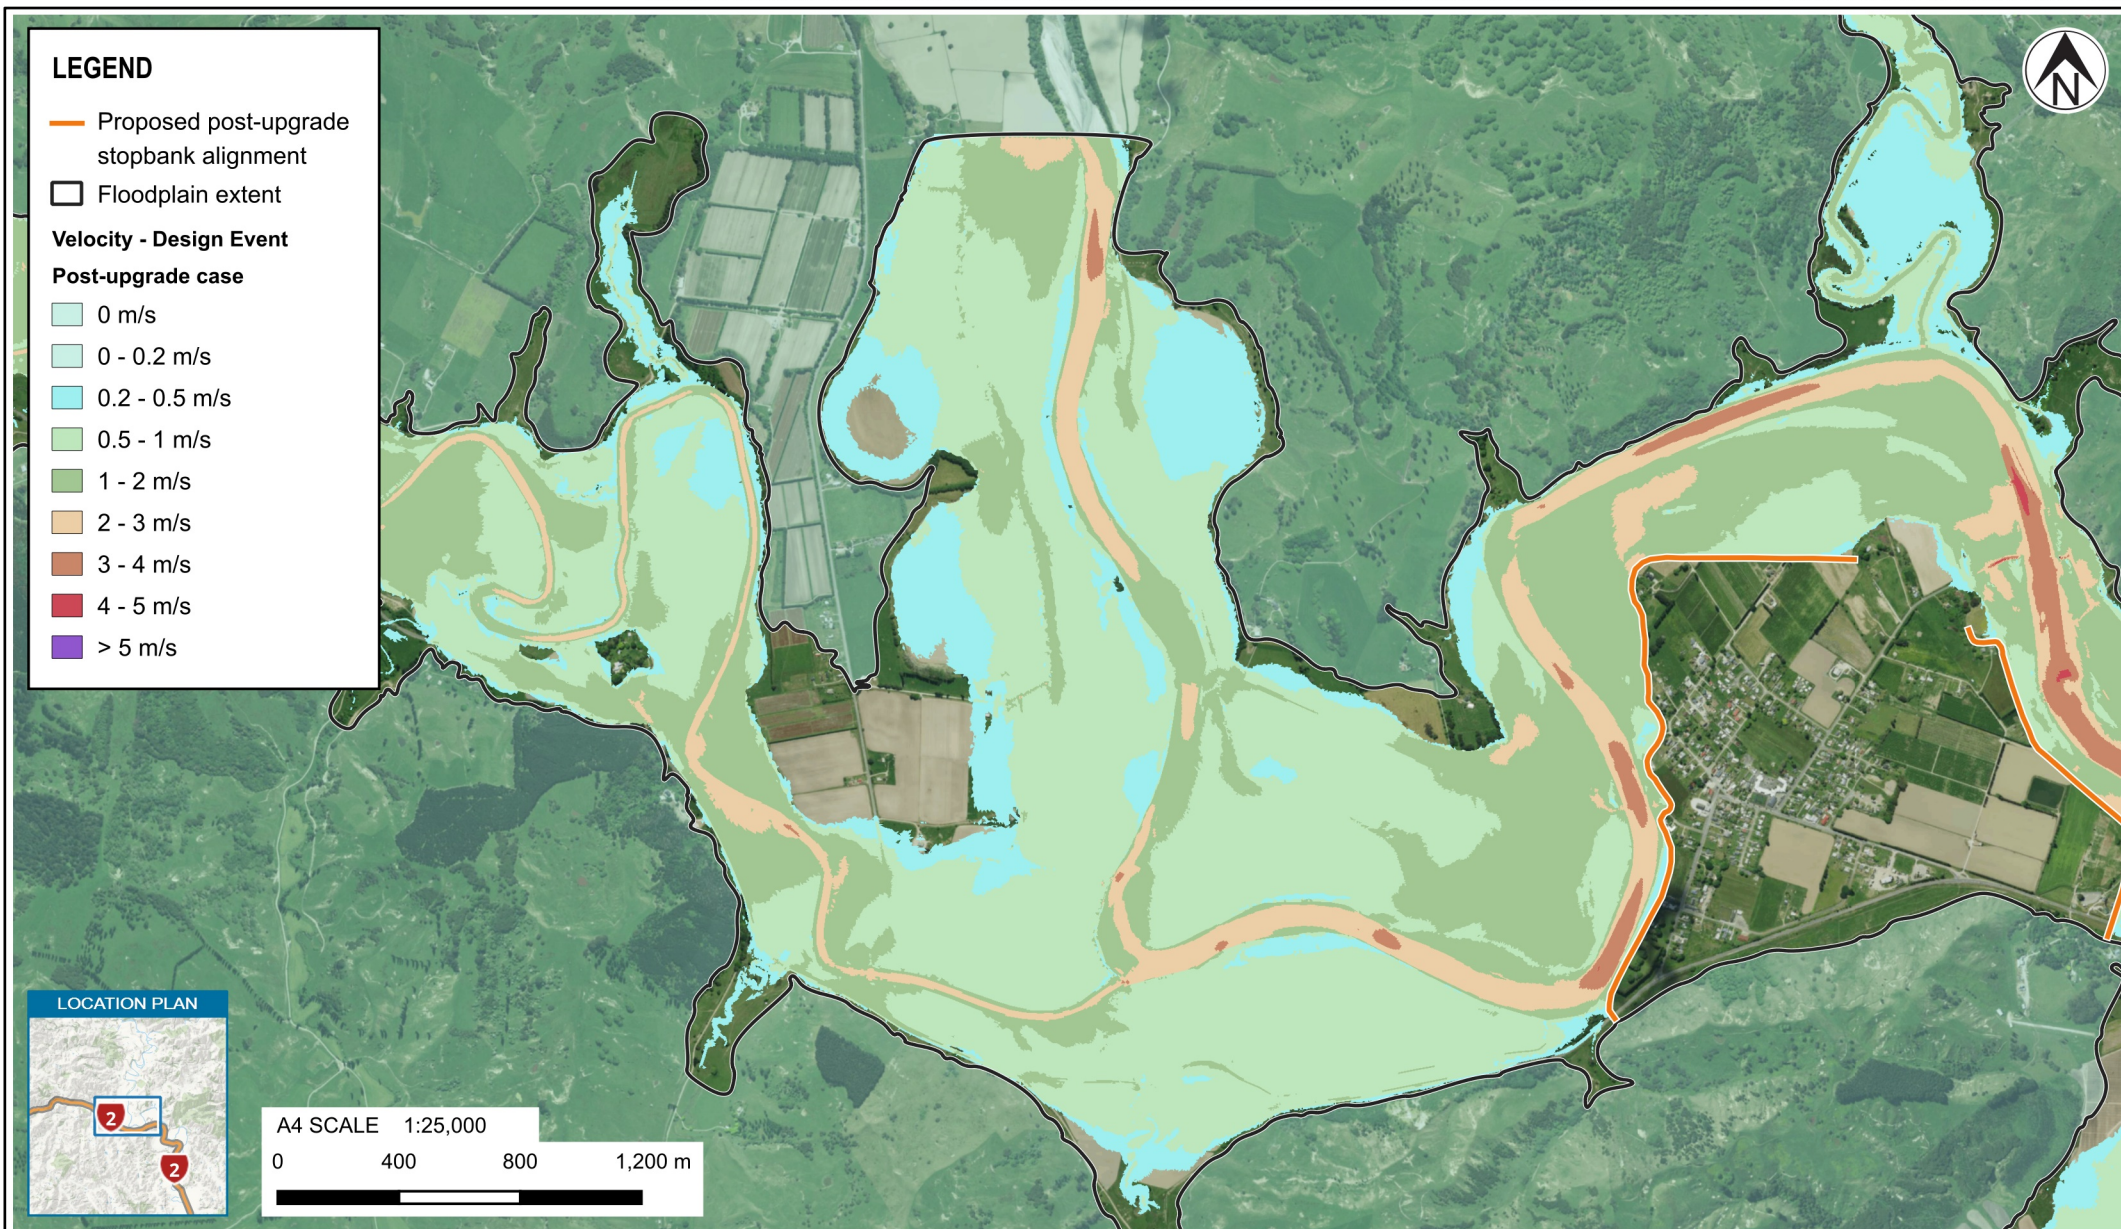
TITLE VELOCITY - DESIGN EVENT - POST-UPGRADE CASE

SCALE (A4) 1:25,000

FIG No.

FIGURE 18.1

REV 0



NOTES:

Aerial Imagery: Gisborne 0.1m Rural Aerial Photos (LINZ - CC-BY-4.0)
Model Result Files: Provided by DHI Group.

REVISIONS

First version
(05/06/2026)

NO. BY
0 NICA

PROJECT No. 1092556.0020

DESIGNED	NICA	JUN.26
DRAWN	NICA	JUN.26
CHECKED	MAAD	JUN.26

CLIENT GISBORNE DISTRICT COUNCIL

PROJECT TE KARAKA CONSEQUENTIAL FLOOD RISK ASSESSMENT

TITLE VELOCITY - DESIGN EVENT - POST-UPGRADE CASE

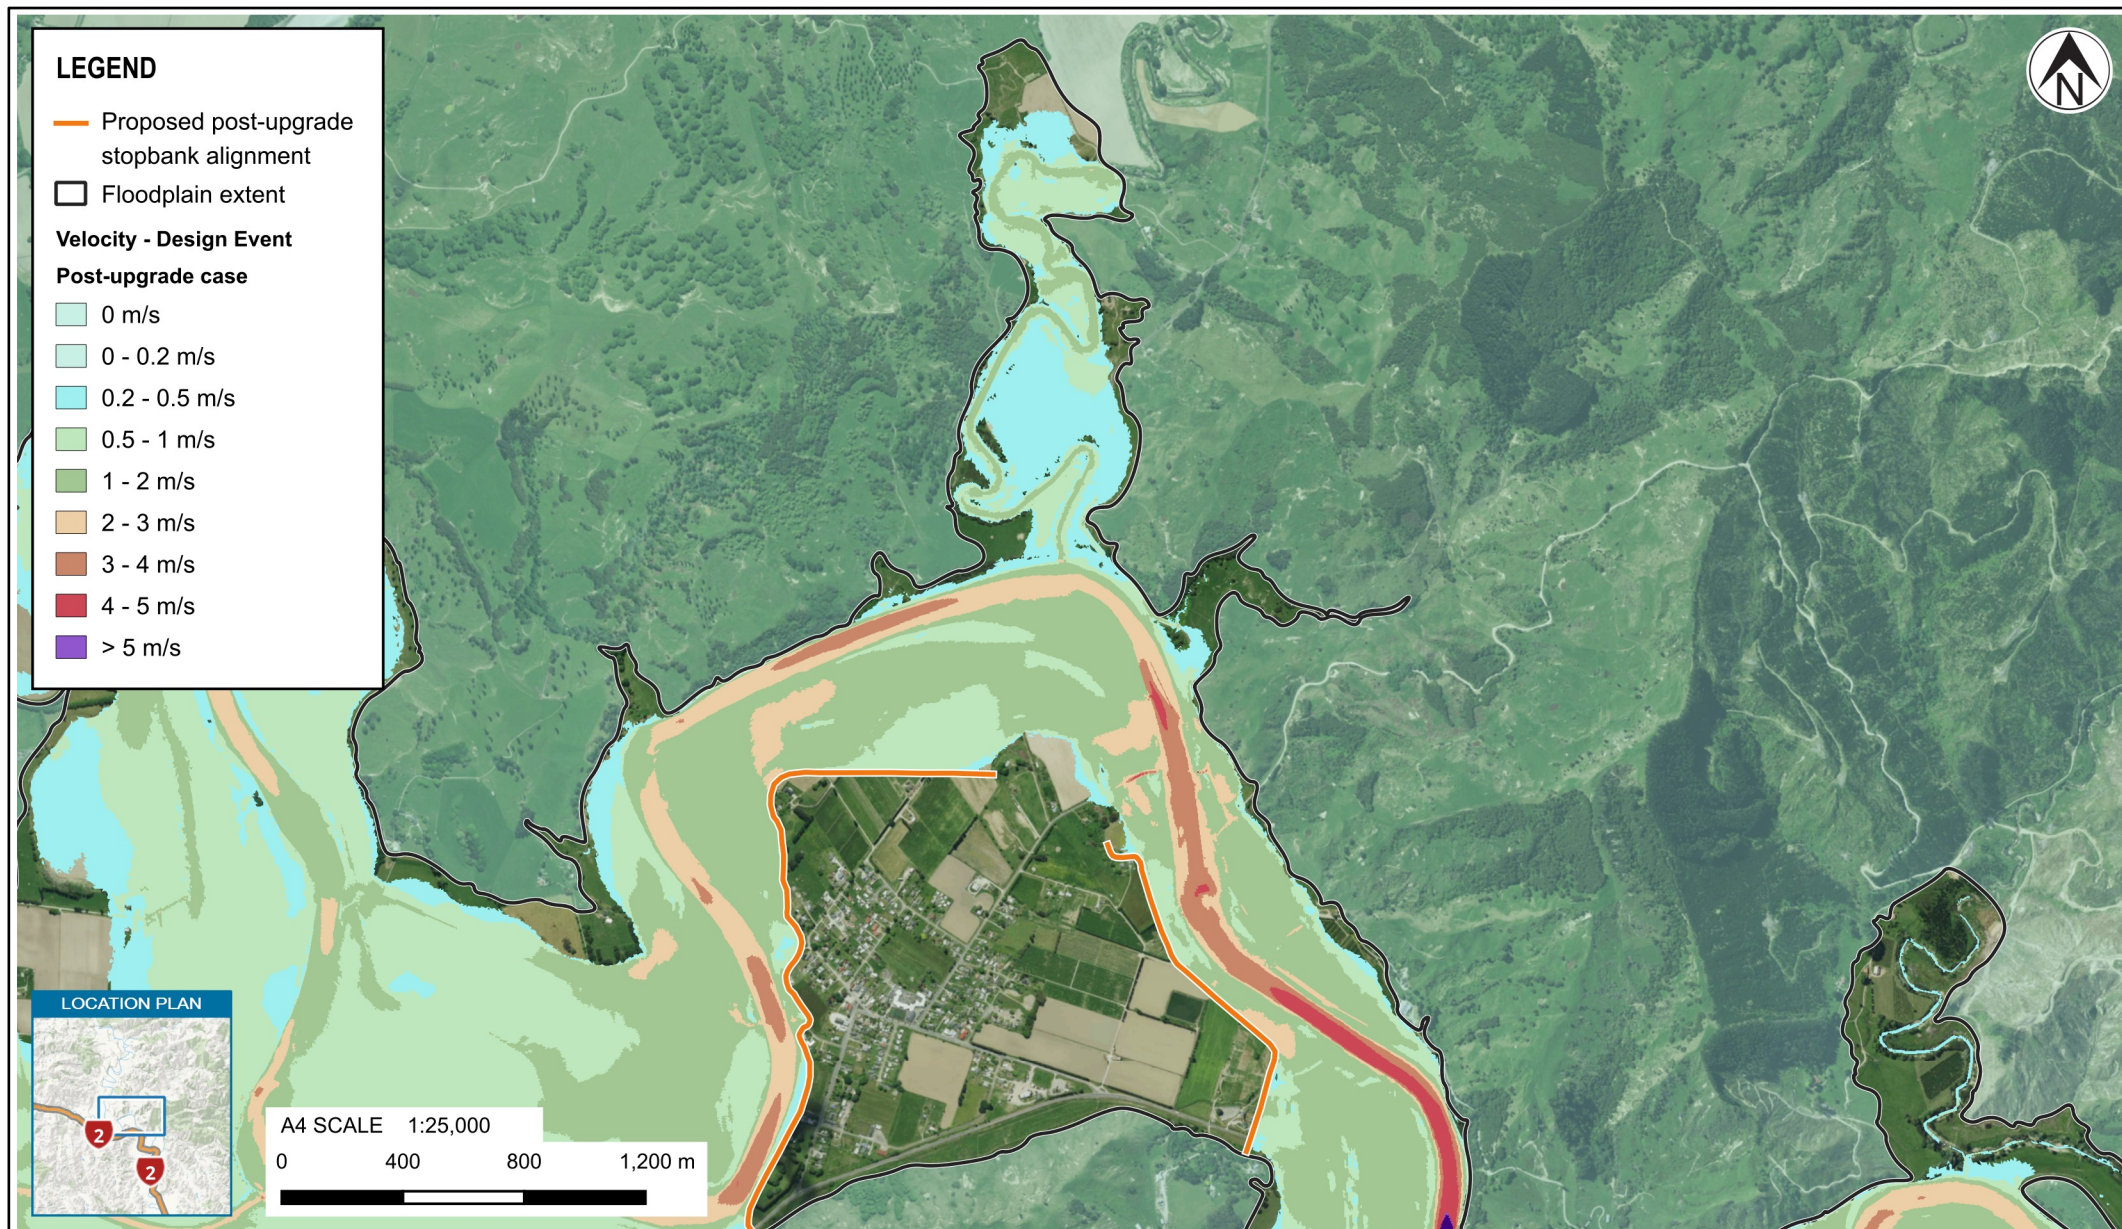
APPROVED DATE

SCALE (A4) 1:25,000

FIG No.

FIGURE 18.2

REV 0

**NOTES:**

Aerial Imagery: Gisborne 0.1m Rural Aerial Photos (LINZ - CC-BY-4.0)
 Model Result Files: Provided by DHI Group.

REVISIONS

First version
 (05/06/2026)

NO. BY
 0 NICA

PROJECT No. 1092556.0020

DESIGNED	NICA	JUN.26
DRAWN	NICA	JUN.26
CHECKED	MAAD	JUN.26

CLIENT GISBORNE DISTRICT COUNCIL

PROJECT TE KARAKA CONSEQUENTIAL FLOOD RISK ASSESSMENT

TITLE VELOCITY - DESIGN EVENT - POST-UPGRADE CASE

APPROVED

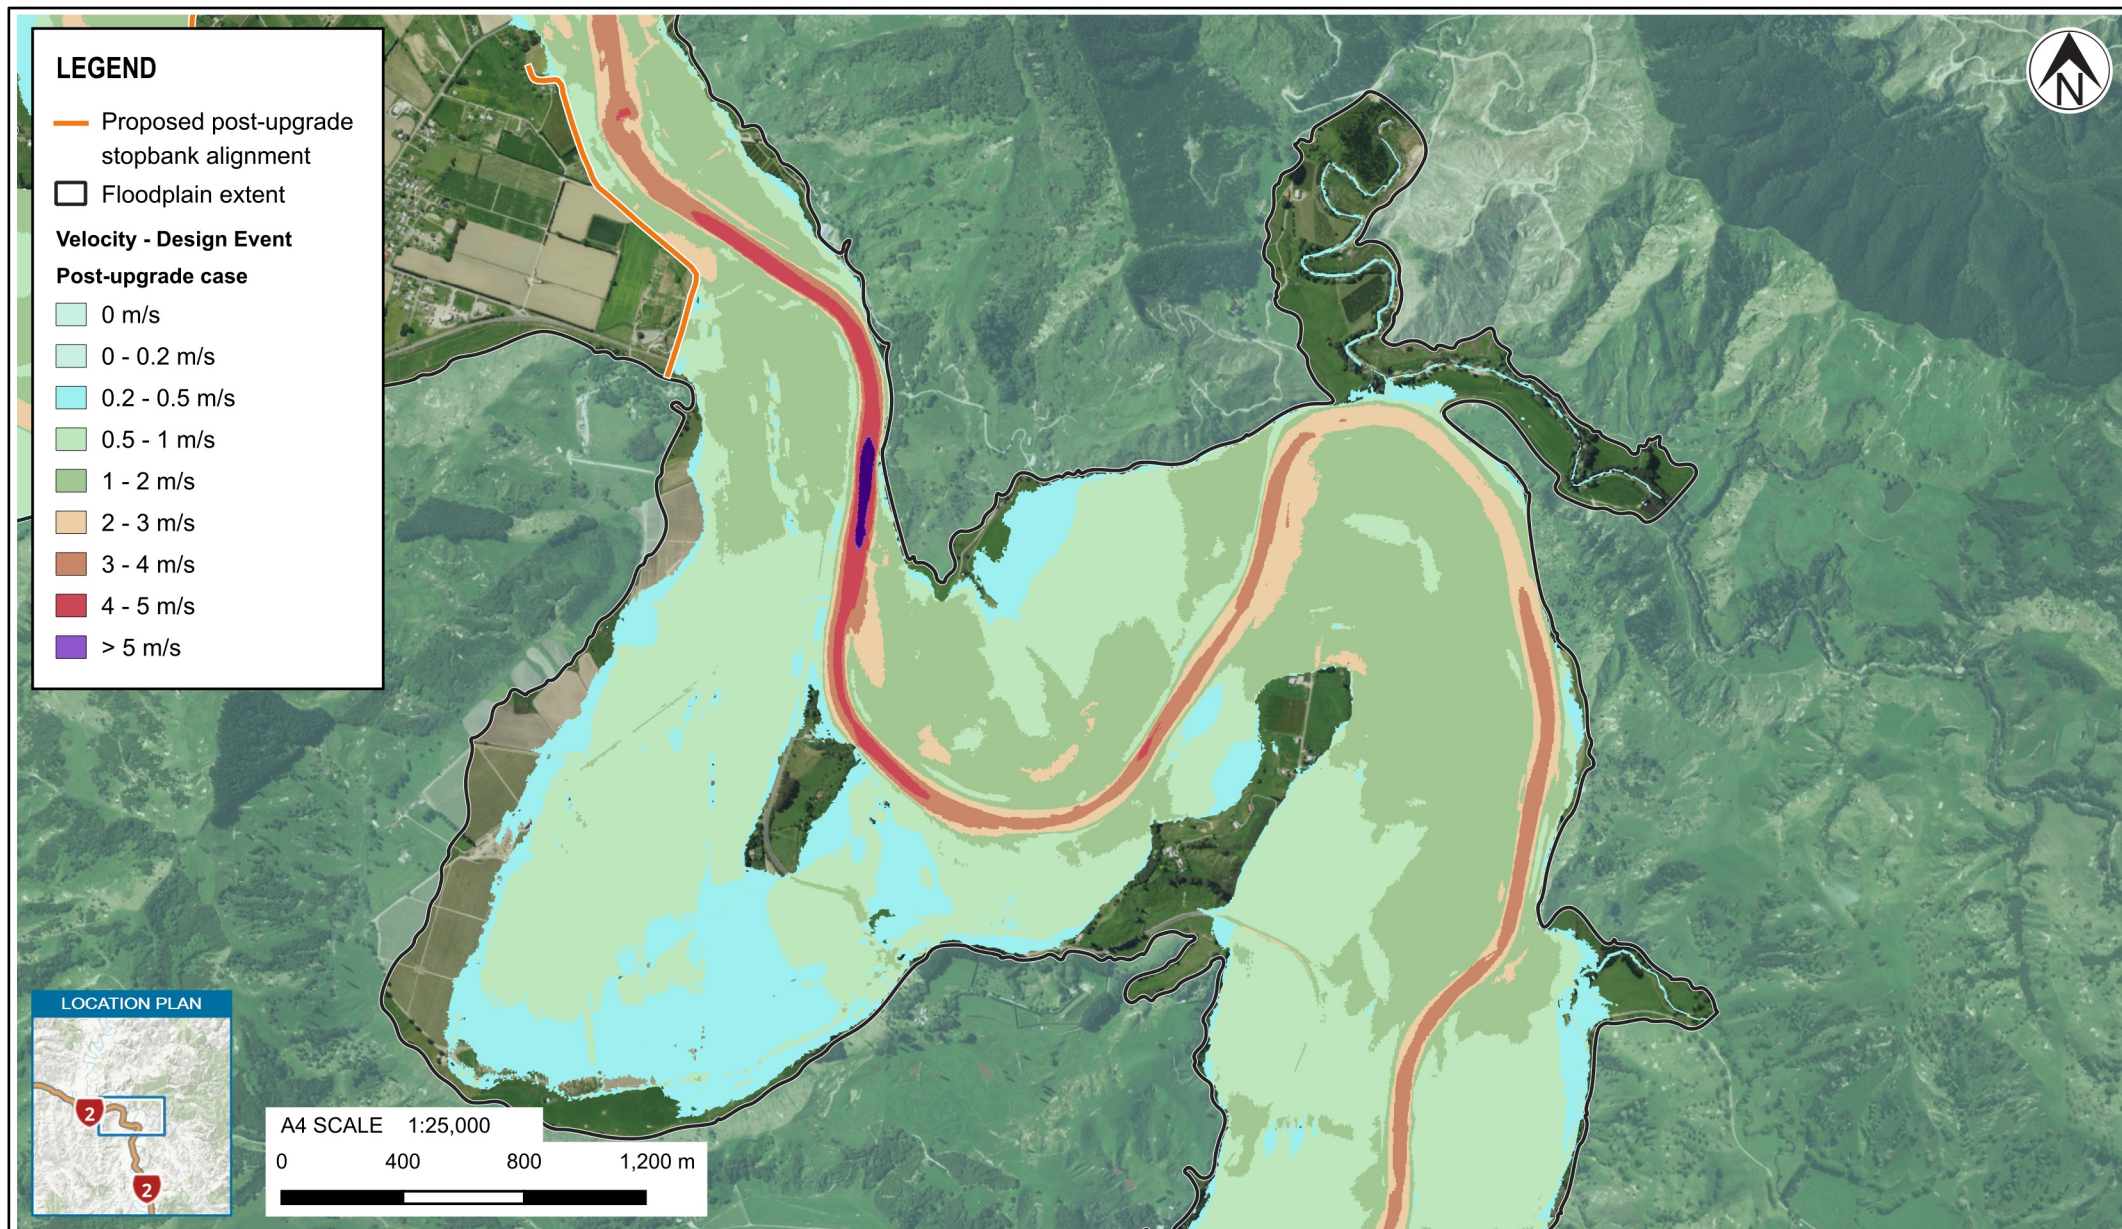
DATE

SCALE (A4) 1:25,000

FIG No.

FIGURE 18.3

REV 0

**NOTES:**

Aerial Imagery: Gisborne 0.1m Rural Aerial Photos (LINZ - CC-BY-4.0)
 Model Result Files: Provided by DHI Group.

REVISIONS

First version
 (05/06/2026)

NO. BY
 0 NICA

PROJECT No. 1092556.0020

DESIGNED	NICA	JUN.26
DRAWN	NICA	JUN.26
CHECKED	MAAD	JUN.26

CLIENT GISBORNE DISTRICT COUNCIL

PROJECT TE KARAKA CONSEQUENTIAL FLOOD RISK ASSESSMENT

TITLE VELOCITY - DESIGN EVENT - POST-UPGRADE CASE

APPROVED

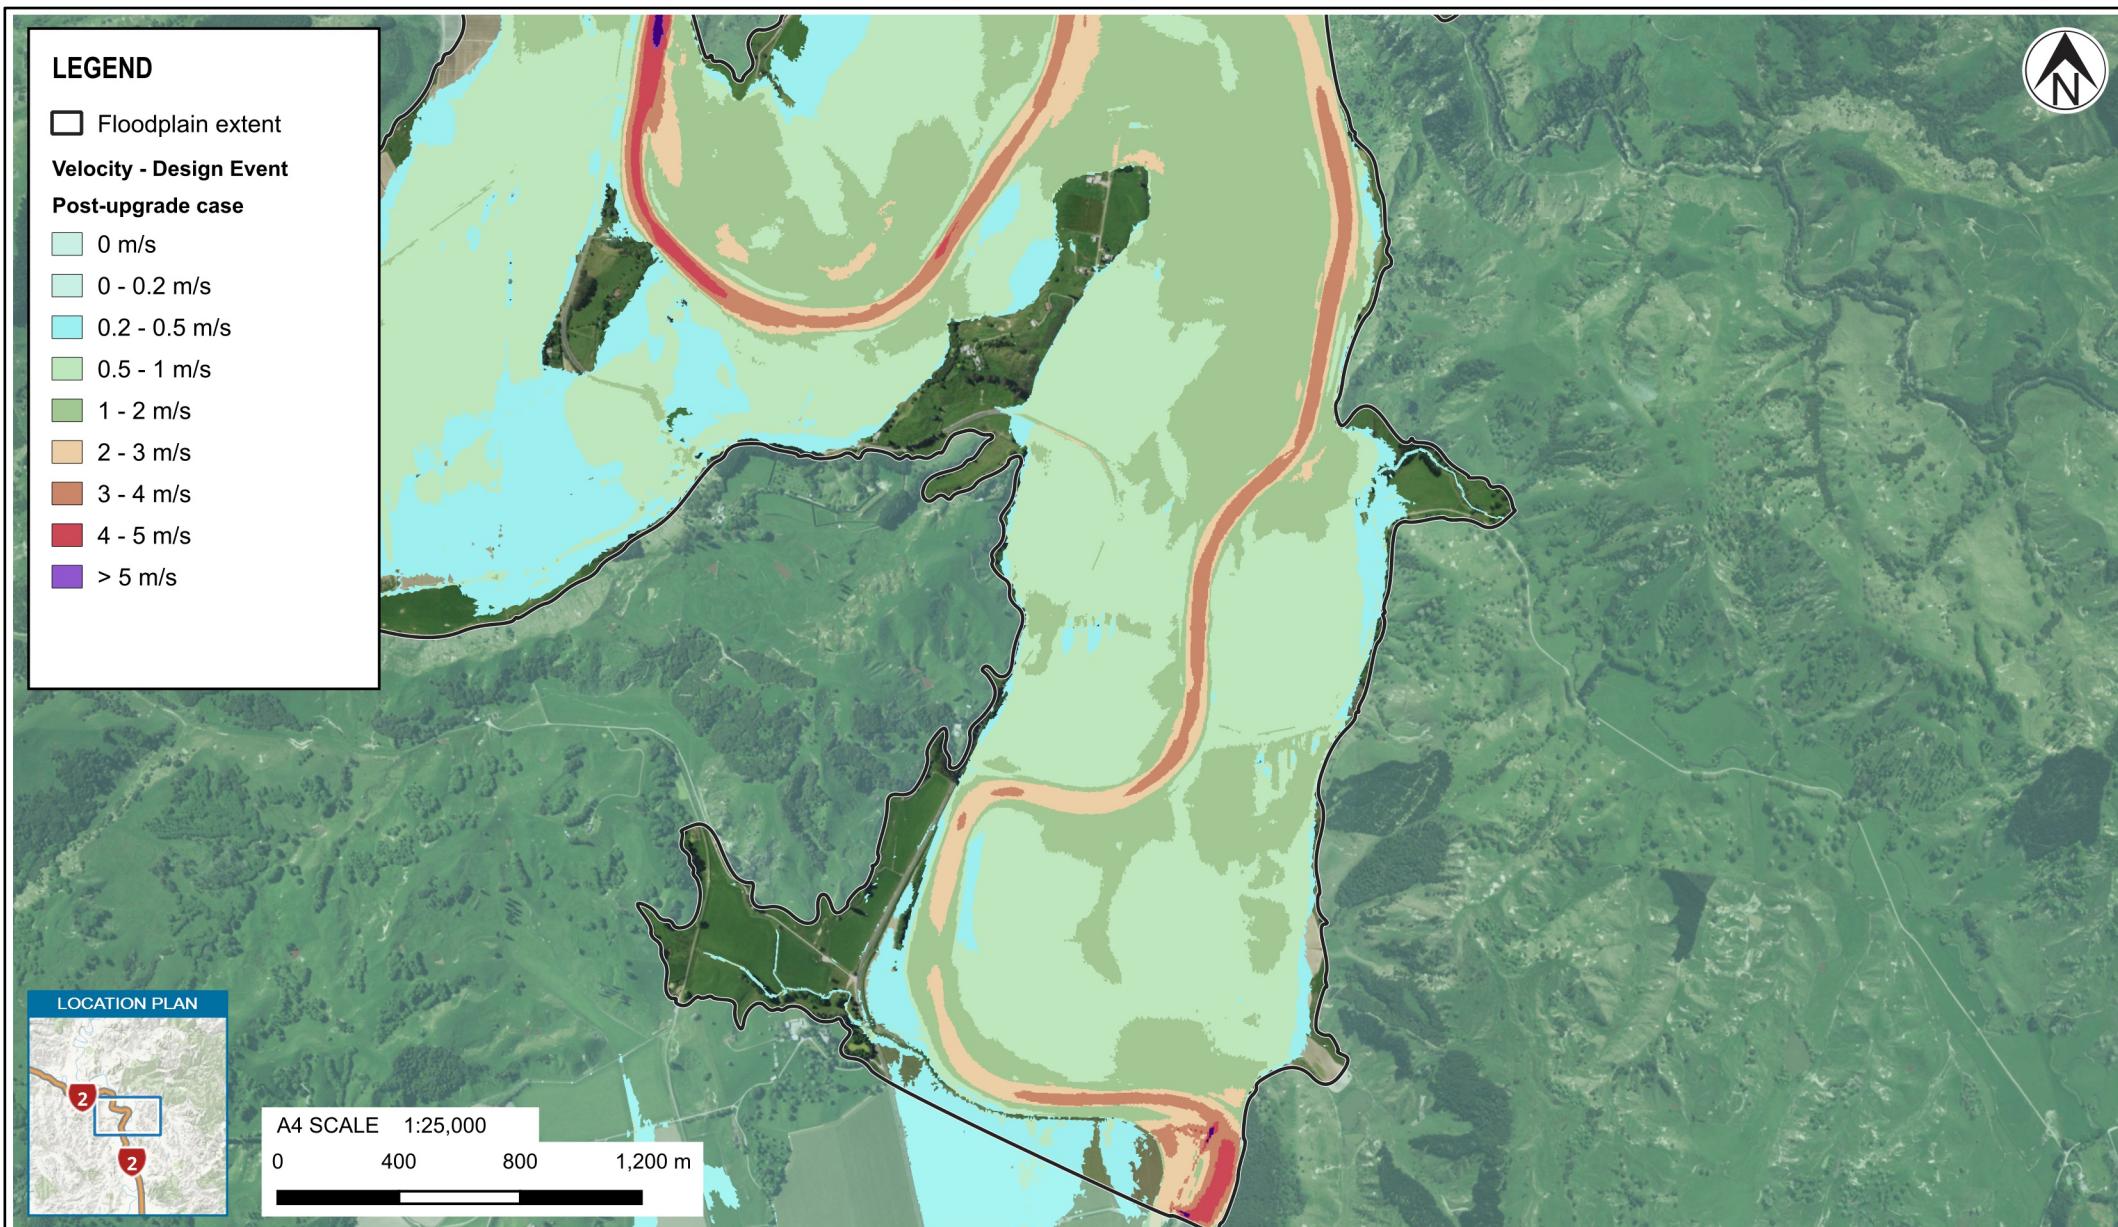
DATE

SCALE (A4) 1:25,000

FIG No.

FIGURE 18.4

REV 0

**NOTES:**

Aerial Imagery: Gisborne 0.1m Rural Aerial Photos (LINZ - CC-BY-4.0)
 Model Result Files: Provided by DHI Group.

REVISIONS

First version
 (05/06/2026)

NO.

0

BY

NICA

PROJECT No. 1092556.0020

DESIGNED

NICA

JUN.26

DRAWN

NICA

JUN.26

CHECKED

MAAD

JUN.26

APPROVED

DATE

CLIENT GISBORNE DISTRICT COUNCIL

PROJECT TE KARAKA CONSEQUENTIAL FLOOD RISK ASSESSMENT

TITLE VELOCITY - DESIGN EVENT - POST-UPGRADE CASE

SCALE (A4) 1:25,000

FIG No.

FIGURE 18.5

REV 0