


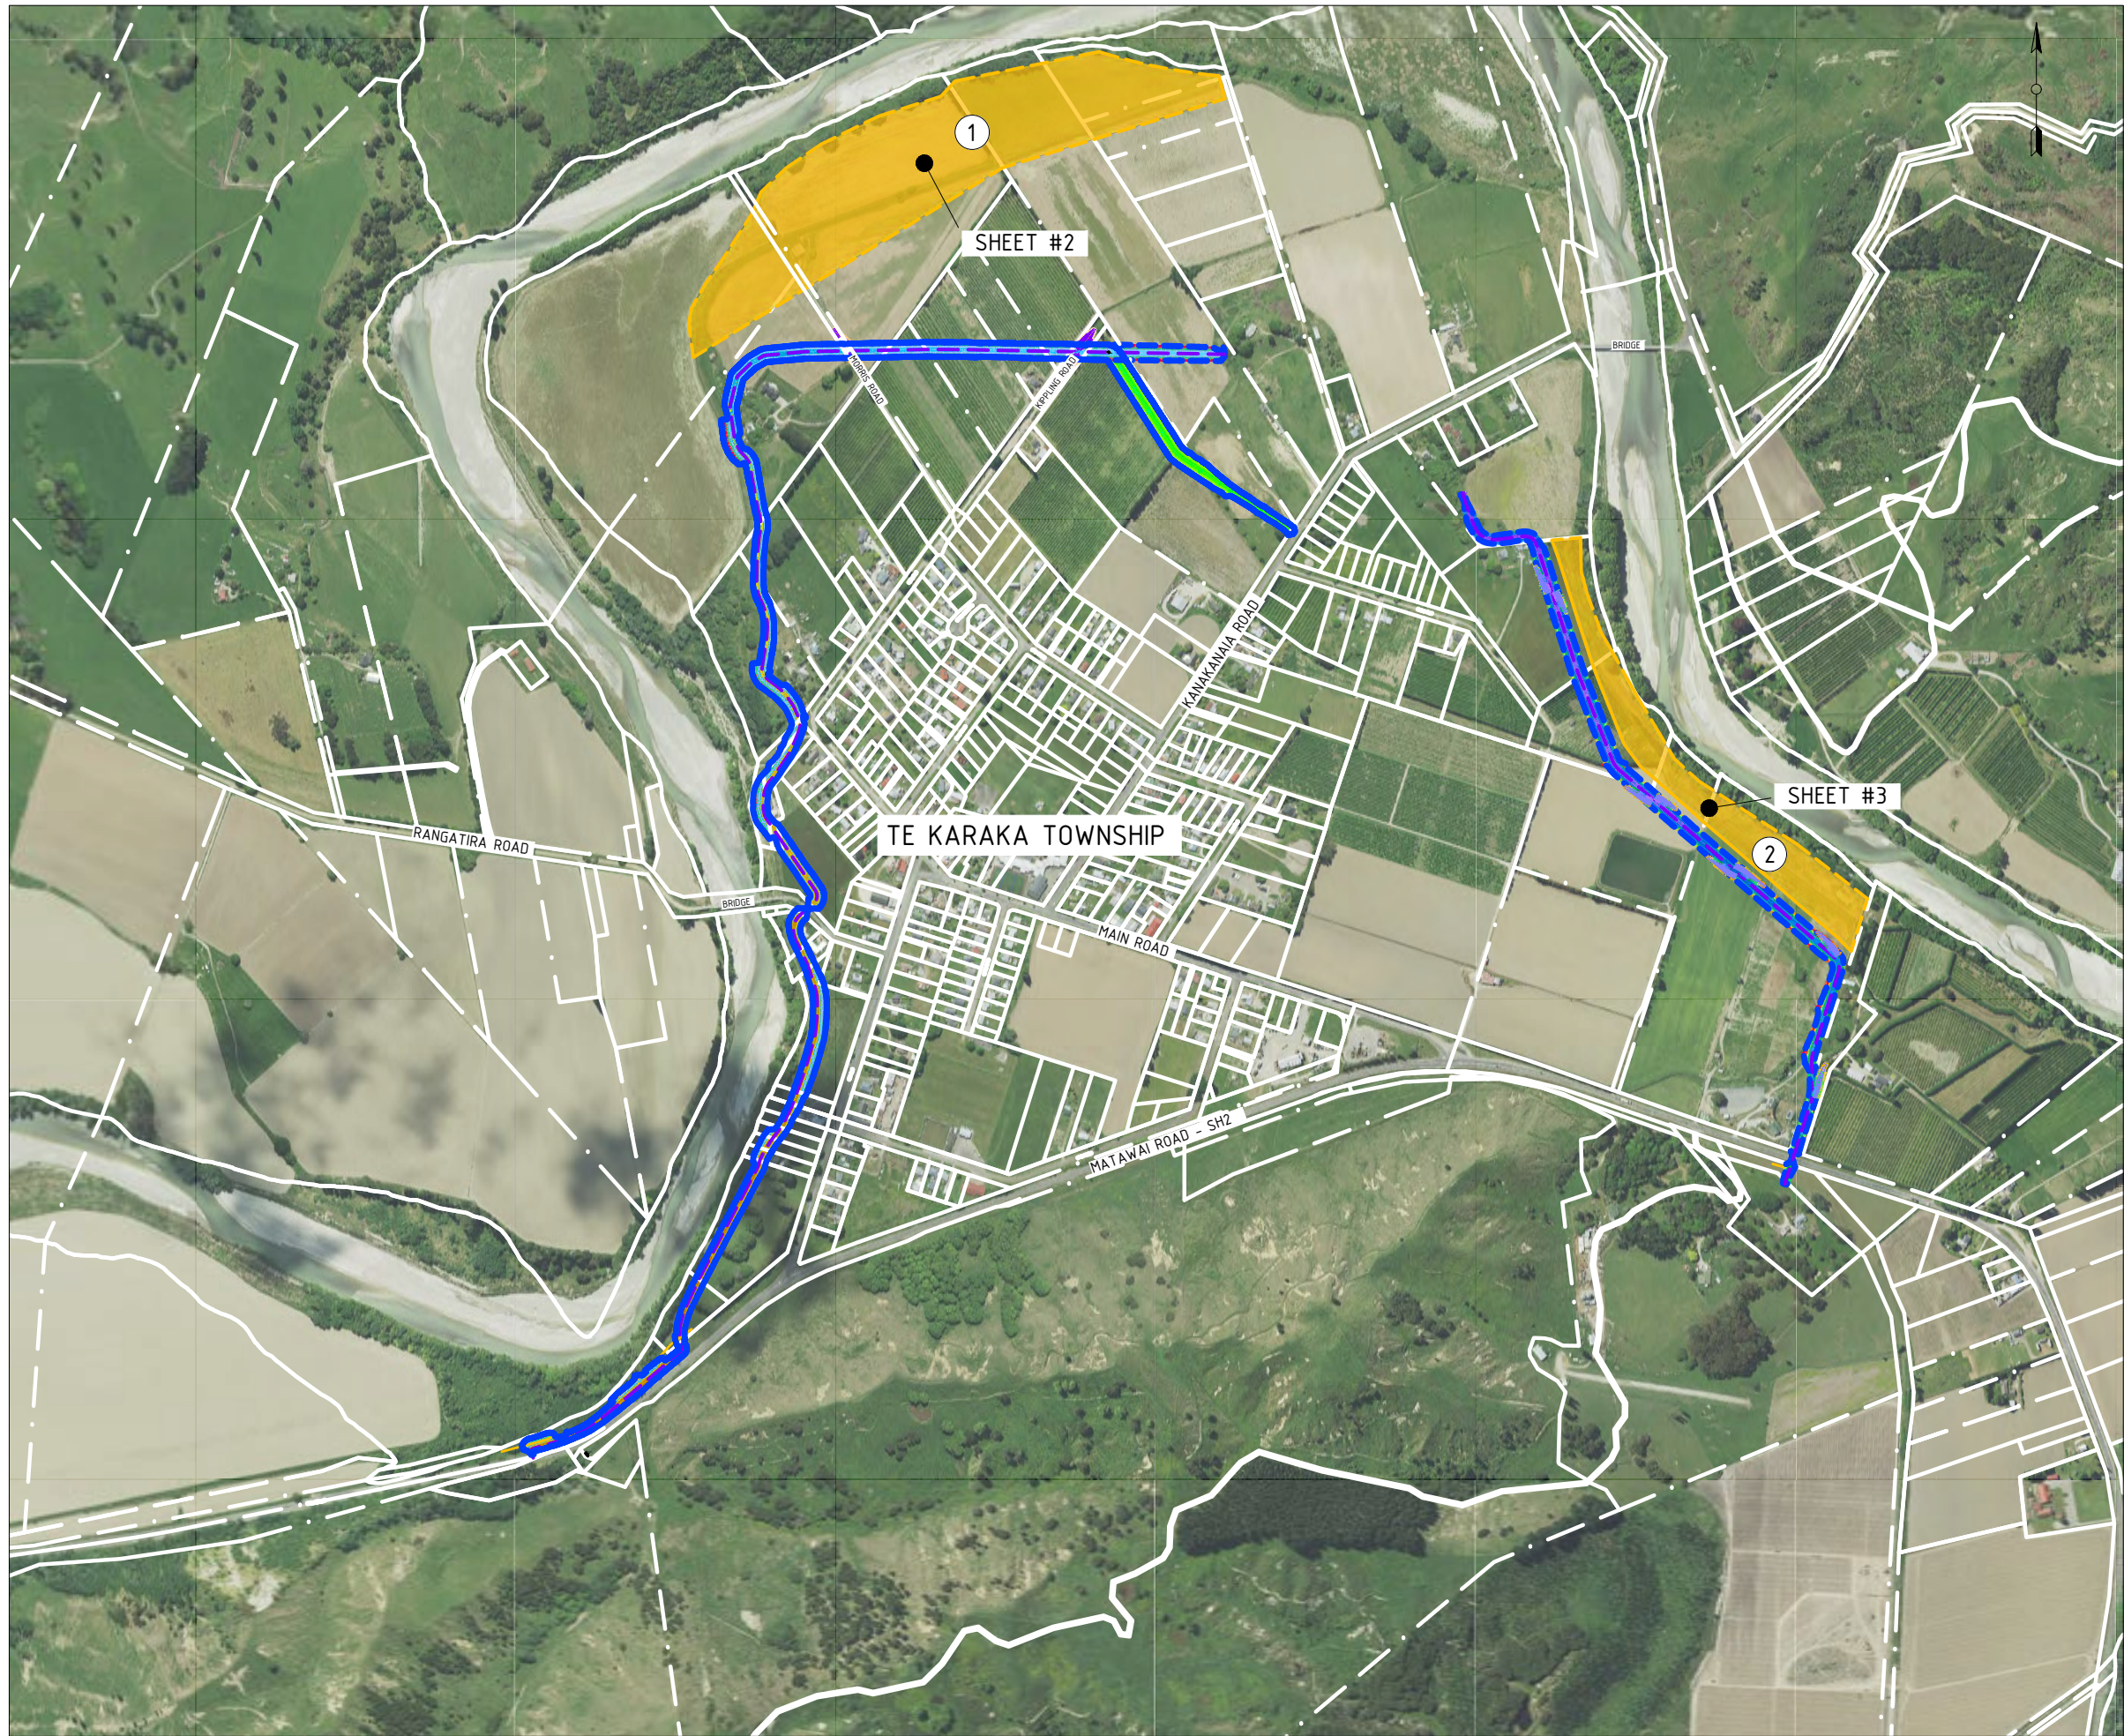

General Notes

Keys

Boundary lines

Gasline Surveyed (GDC)

Proposed design

Existing ground

Design footprint

TEKA 1000

Alignment / Chainage
Waipaoa river - Te Karaka

Borrowing Areas

Coordinate System in term of : NZTM 2000

Vertical Datum in term of : NZVD 2016

CIVIL PROJECT SOLUTIONS

Surveyed by : CPS CREW

10/2025

Drawn by : P.FLAUGERE

06/2026

Checked by : D.FOOTE (GDC)

06/2026

MATERIAL BORROWING AREAS

SITE	2D AREA (sq.m)	DEPTH (m)	VOLUME (cu.m)
①	113 732	1.0	113 732
①	113 732	1.5	170 598
①	113 732	2.0	227 464
①	113 732	2.5	284 330
①	113 732	3.0	341 196
②	36 230	1.0	36 230
②	36 230	1.5	54 345

Firm Name and Address

GISBORNE
DISTRICT COUNCIL
Te Kaunihera o Te Tairāwhiti

CPS
Civil Project Solutions

Project Name and Address


WAIPAOA RIVER
TE KARAKA - TOWNSHIP
WESTERN & EASTERN STOPBANKS
PROPOSED BORROWING PITS

Project
WAIPAOA RIVER

Date
03.06.2026

Scale
1:10 000 @ A3

Sheet
1

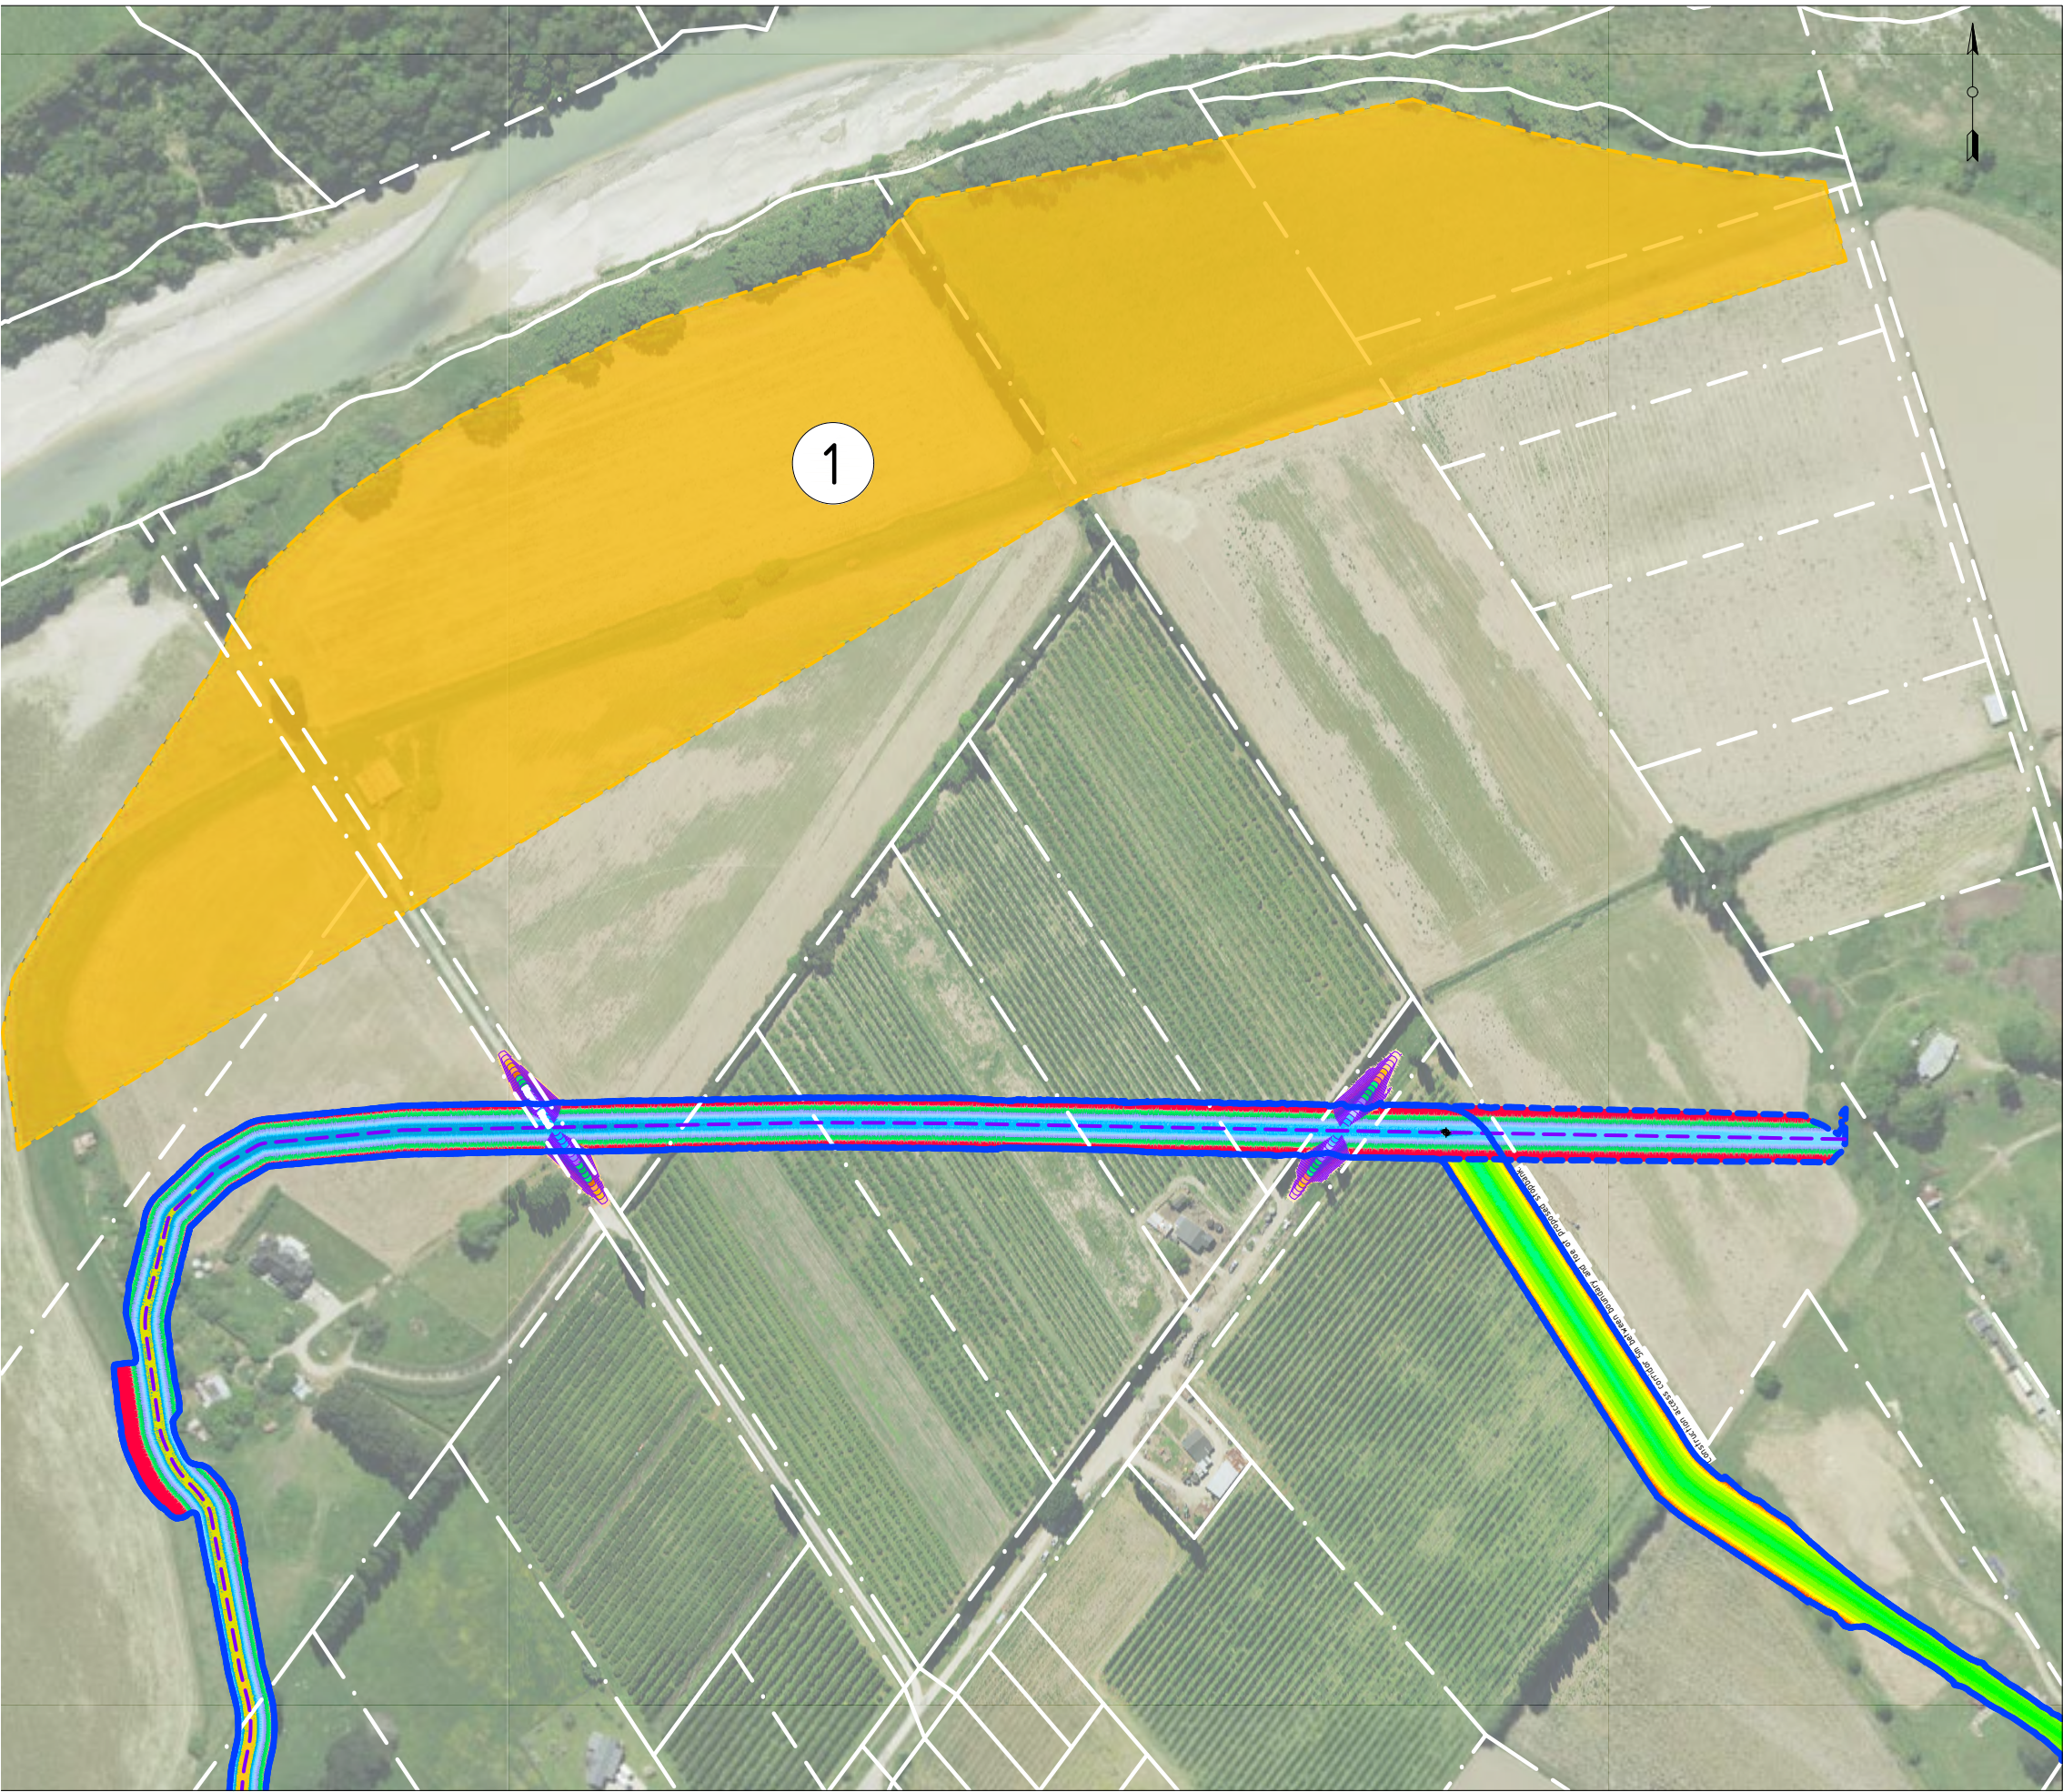

General Notes

Keys

Boundary lines

Gasline Surveyed (GDC)

Proposed design

Existing ground

Design footprint

TEKA 1000

Alignment / Chainage
Waipaoa river - Te Karaka

Borrowing Areas

Coordinate System in term of : NZTM 2000

Vertical Datum in term of : NZVD 2016

CIVIL PROJECT SOLUTIONS

Surveyed by : CPS CREW

10/2025

Drawn by : P.FLAUGERE

06/2026

Checked by : D.FOOTE (GDC)

06/2026

MATERIAL BORROWING AREAS

SITE	2D AREA (sq.m)	DEPTH(m)	VOLUME (Cu.M)
①	113 732	1.0	113 732
①	113 732	1.5	170 598
①	113 732	2.0	227 464
①	113 732	2.5	284 330
①	113 732	3.0	341 196
②	36 230	1.0	36 230
②	36 230	1.5	54 345

Firm Name and Address

GISBORNE
DISTRICT COUNCIL
Te Kaunihera o Te Tairāwhiti

CPS
Civil Project Solutions

Project Name and Address

WAIPAOA RIVER

TE KARAKA - TOWNSHIP

WESTERN & EASTERN STOPBANKS

PROPOSED BORROWING #1

Project

WAIPAOA RIVER

Date

03.06.2026

Scale

1:3000 @ A3

Sheet

2



General Notes

Keys

- Boundary lines
- Gasline Surveyed (GDC)
- Proposed design
- Existing ground
- Design footprint
- Alignment / Chainage
Waipaoa river - Te Karaka
- Borrowing Areas

Coordinate System in term of : NZTM 2000
Vertical Datum in term of : NZVD 2016

CIVIL PROJECT SOLUTIONS

Surveyed by :	CPS CREW	10/2025
Drawn by :	P.FLAUGERE	06/2026
Checked by :	D.FOOTE (GDC)	06/2026

MATERIAL BORROWING AREAS

SITE	2D AREA (sq.m)	DEPTH(m)	VOLUME (cu.m)
①	113 732	1.0	113 732
①	113 732	1.5	170 598
①	113 732	2.0	227 464
①	113 732	2.5	284 330
①	113 732	3.0	341 196
②	36 230	1.0	36 230
②	36 230	1.5	54 345

Firm Name and Address

 **GISBORNE**
DISTRICT COUNCIL
Te Kaunihera o Te Tairāwhiti

 **CPS**
Civil Project Solutions

Project Name and Address

WAIPAOA RIVER
TE KARAKA - TOWNSHIP
WESTERN & EASTERN STOPBANKS
PROPOSED BORROWING #2

Project WAIPAOA RIVER	Sheet
Date 03.06.2026	3
Scale 1:3000 @ A3	