



LEGEND


-  EXISTING INTERTIDAL AREA (1965 m²)
 PROPOSED INTERTIDAL AREA (1241 m²)
 PROPOSED RECLAMATION

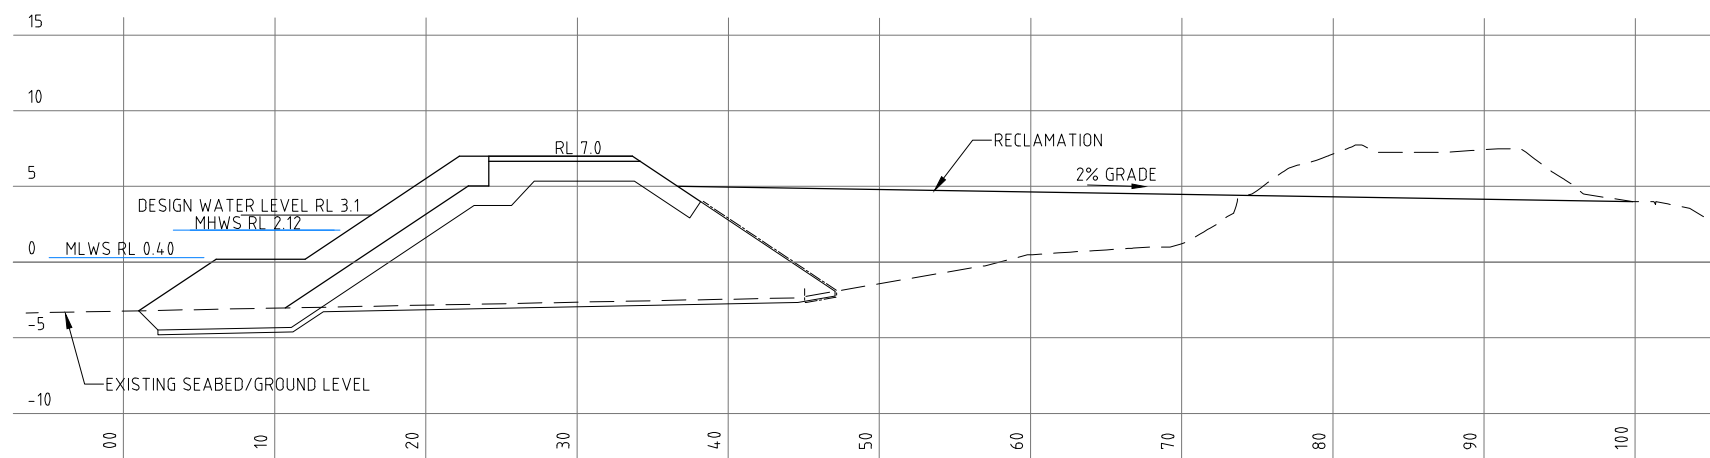

SECTION A
SCALE 1:250 (A1) -

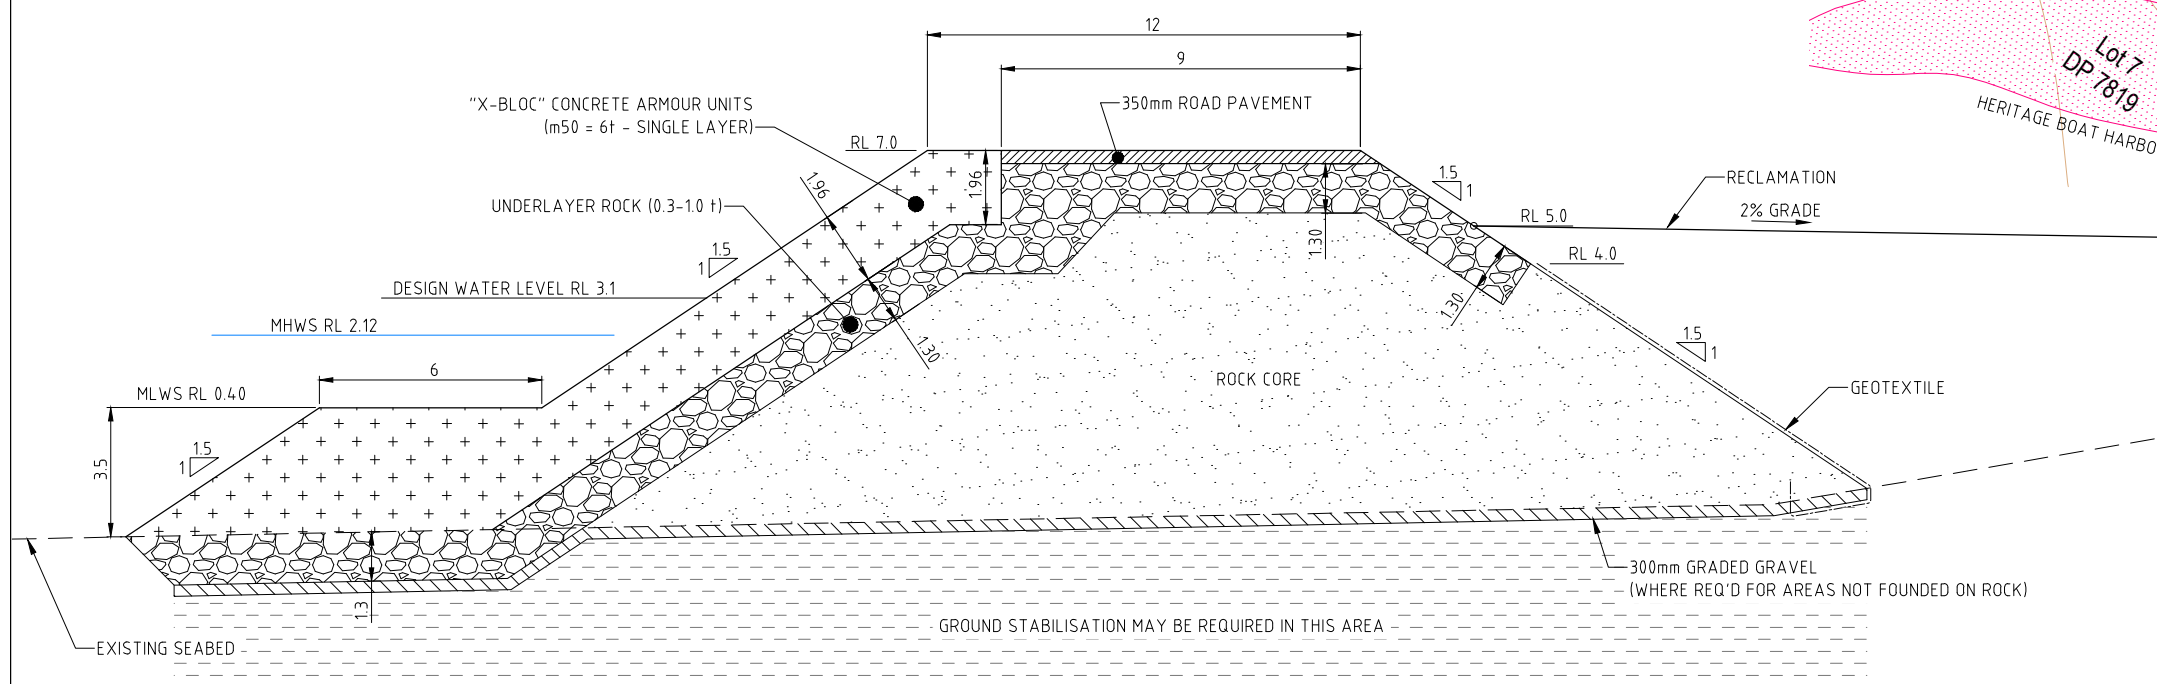


RECLAMATION REVETMENT - TYPICAL SECTION
SCALE 1:100 (A1)

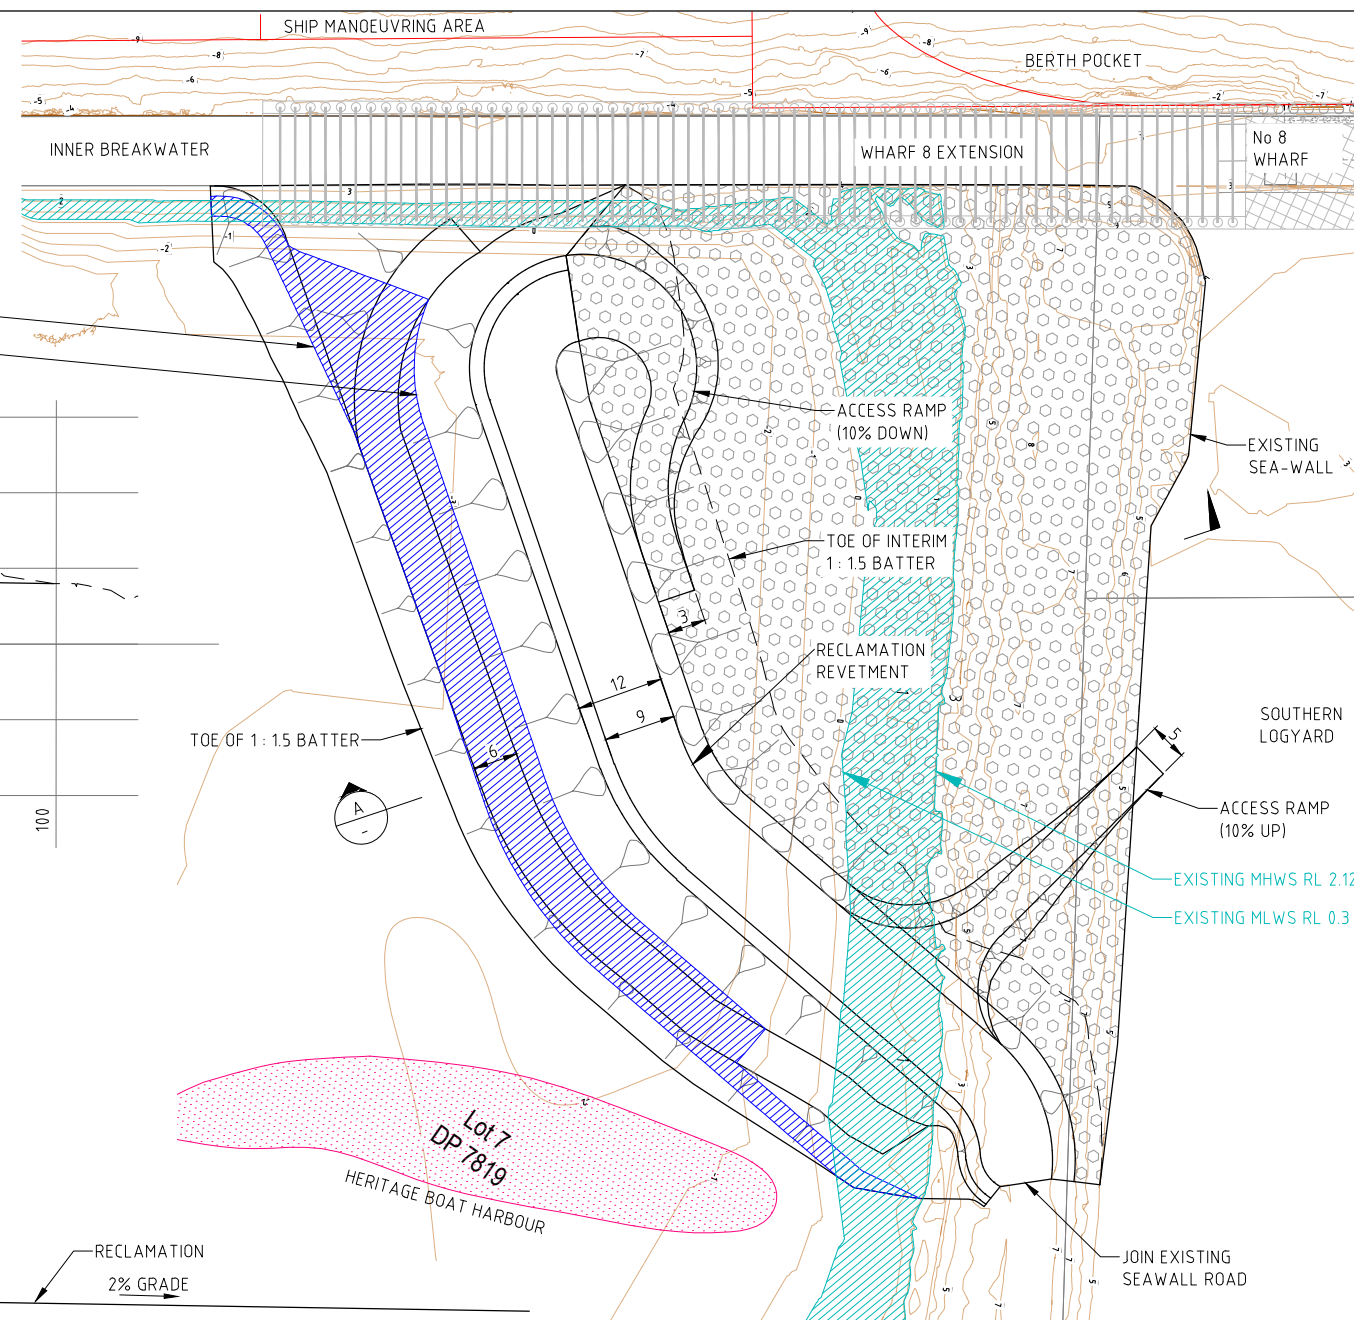

GENERAL ARRANGEMENT
SCALE 1:500 (A1)

SURVEY NOTES

- a. PROJECTION : NZGD2000
- b. CIRCUIT : GISBORNE (G2000)
- c. VERTICAL DATUM : GISBORNE CHART DATUM
- d. VERT REF : 1.056m BELOW MSL FOR 1926
- e. HYDROGRAPHIC SURVEY BASED ON JUNE 2014 SURVEY

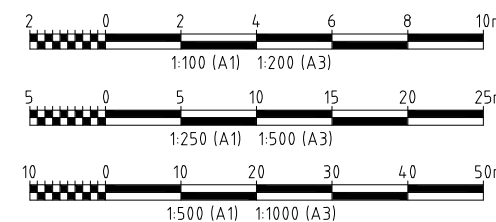


B	27.08.21	ISSUED FOR REVIEW	BW	VIP	CA	DA	CT			
A	10.09.20	ISSUED FOR INFORMATION	RP	-	-	-	-			
REV	DATE	REVISION DESCRIPTION	DRAWN	DRAFT CHK	DESIGNED	ENG CHK	APPROVED	CUSTOMER	REF DRAWING No	REFERENCE DRAWING TITLE

A1 SHEET SCALE	ENGINEERING AND PERMIT STAMPS (As Required)	CUSTOMER		
 empowered enabled ethical Copyright © Worley Services Pty Ltd ABN 61 001 279 812	INFORMATION ONLY NOT TO BE USED FOR CONSTRUCTION		EASTLAND PORT RECLAMATION REVETMENT TYPICAL SECTION AND GENERAL ARRANGEMENT	
WORLEY PROJECT No. 301015-04045		"This drawing is prepared solely for the use of the contractual customer of Worley and Worley assumes no liability to any other party for any representations contained in this drawing."	DRG No 301015-04045-MA-DSK-014	REV B


LOCATION: \\AUSYD\WORK\PROJECTS\301015\03380 - EASTLAND PORT MARINE DEVELOPMENT PROJECT\12.0 DRAWINGS\SKETCHES\301015-04-045-MA-DSK - 014-016-017-019 B.DWG

USER NAME: rachael.walthew


PRINT DATE & TIME: 14/2/2022 1:07:30 pm

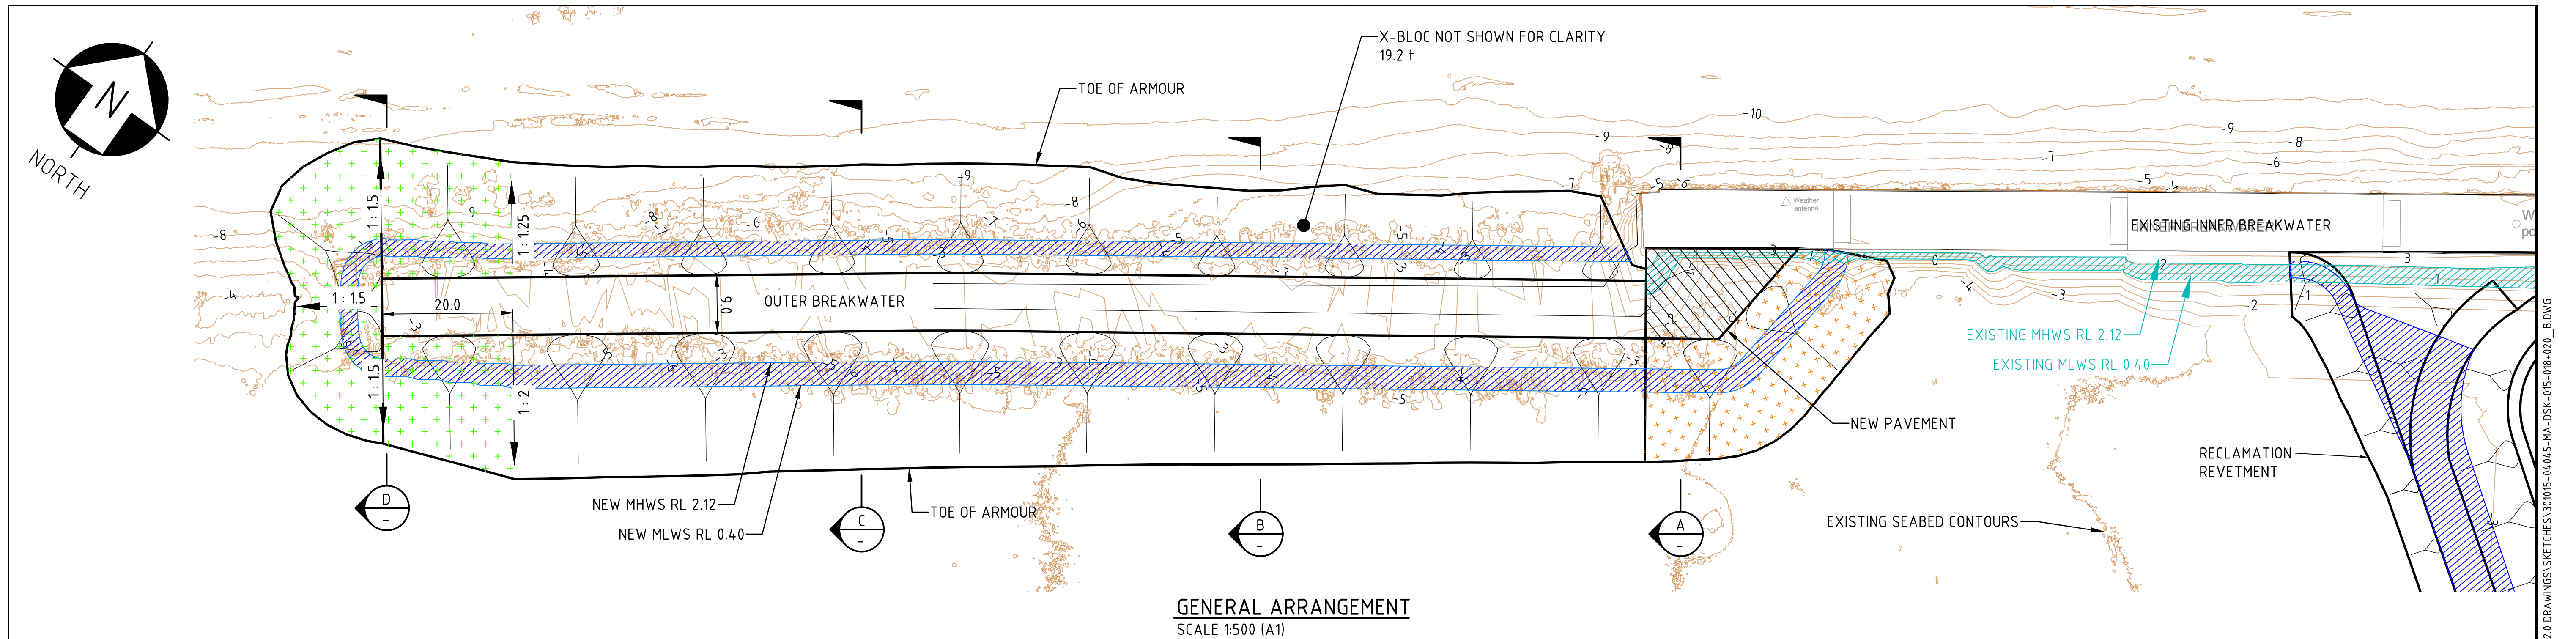


GENERAL ARRANGEMENT
SCALE 1:500 (A1)

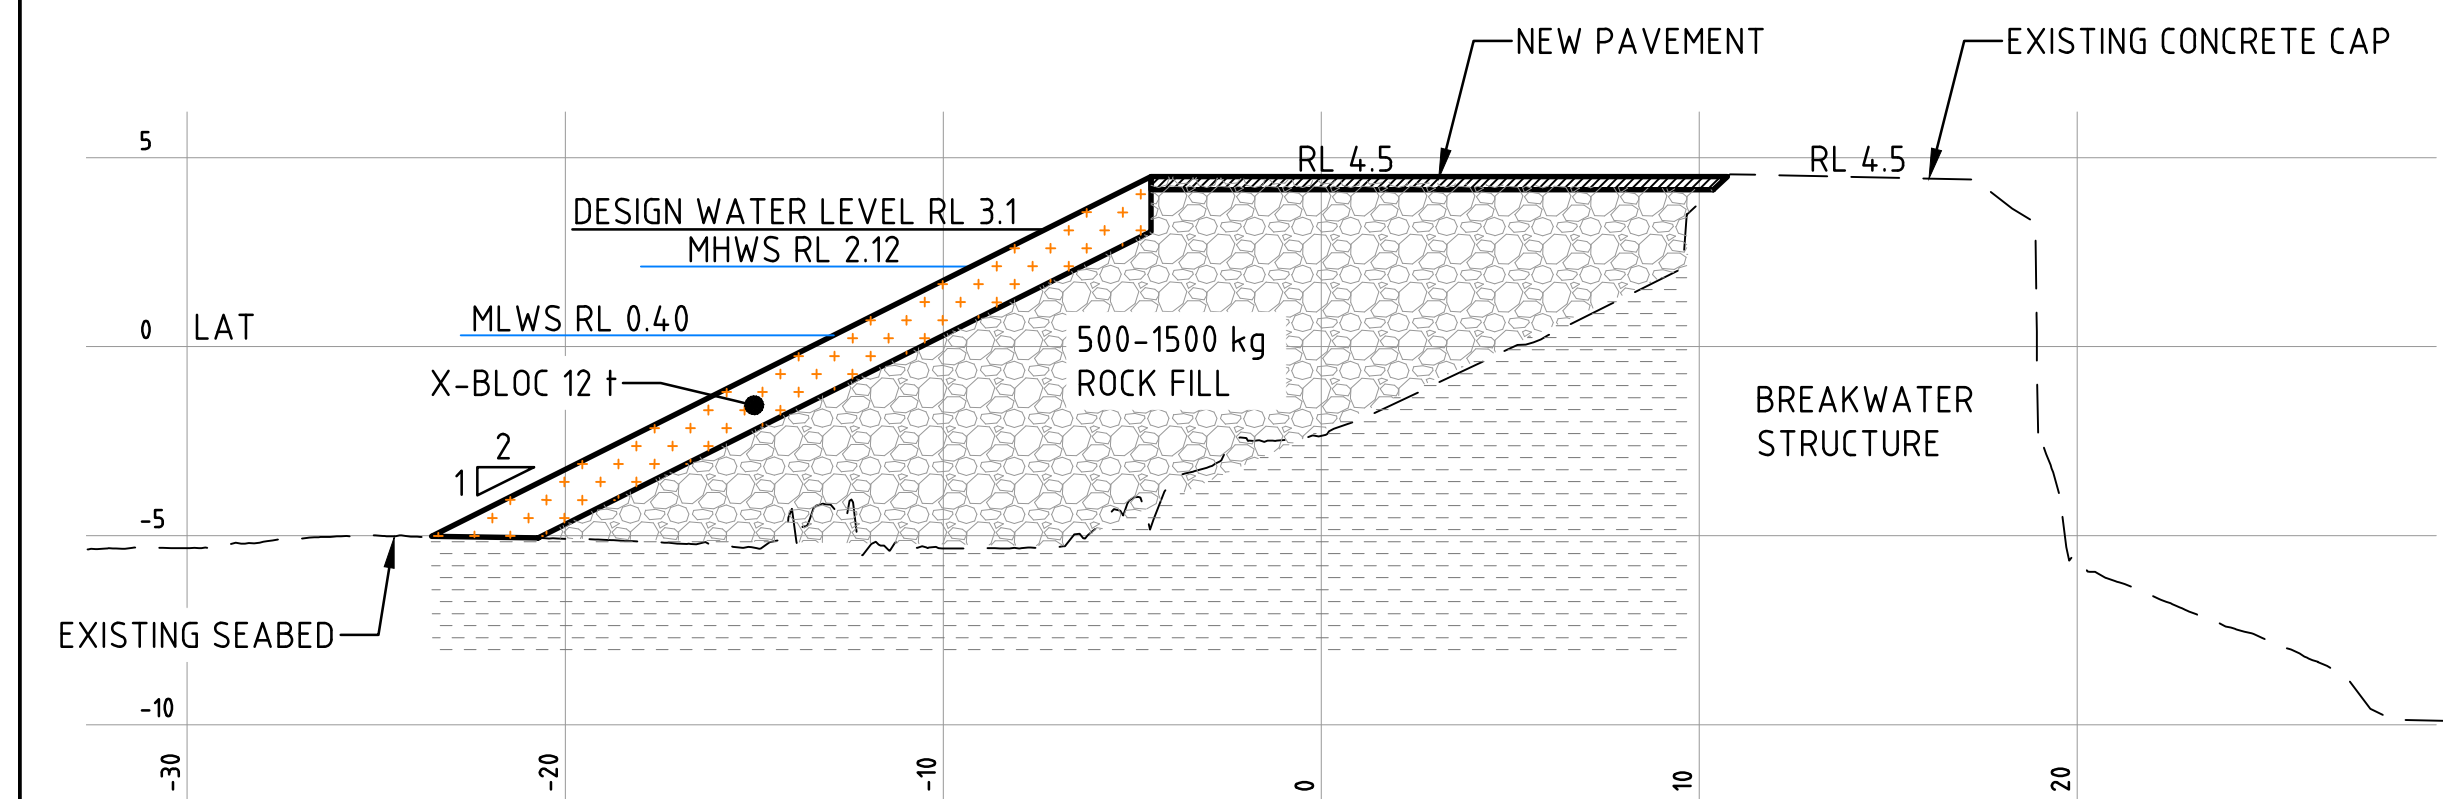


SECTION A-A
SCALE 1:200 (A1)

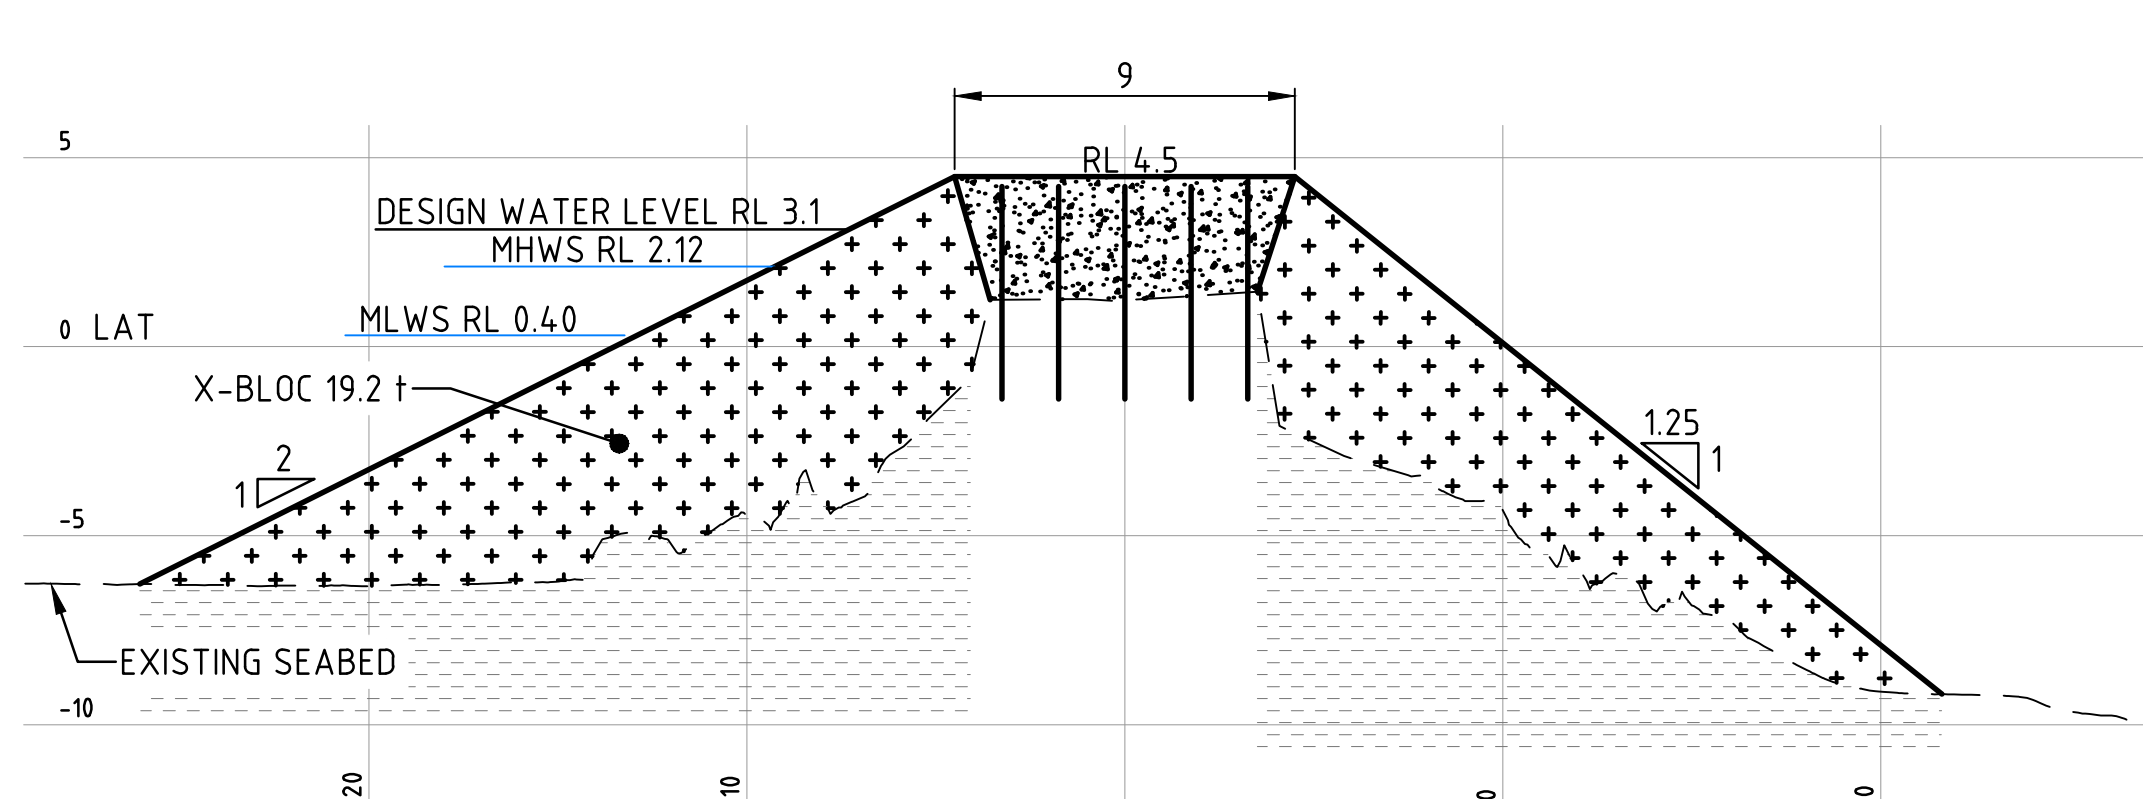

SECTION C-C
SCALE 1:200 (A1)

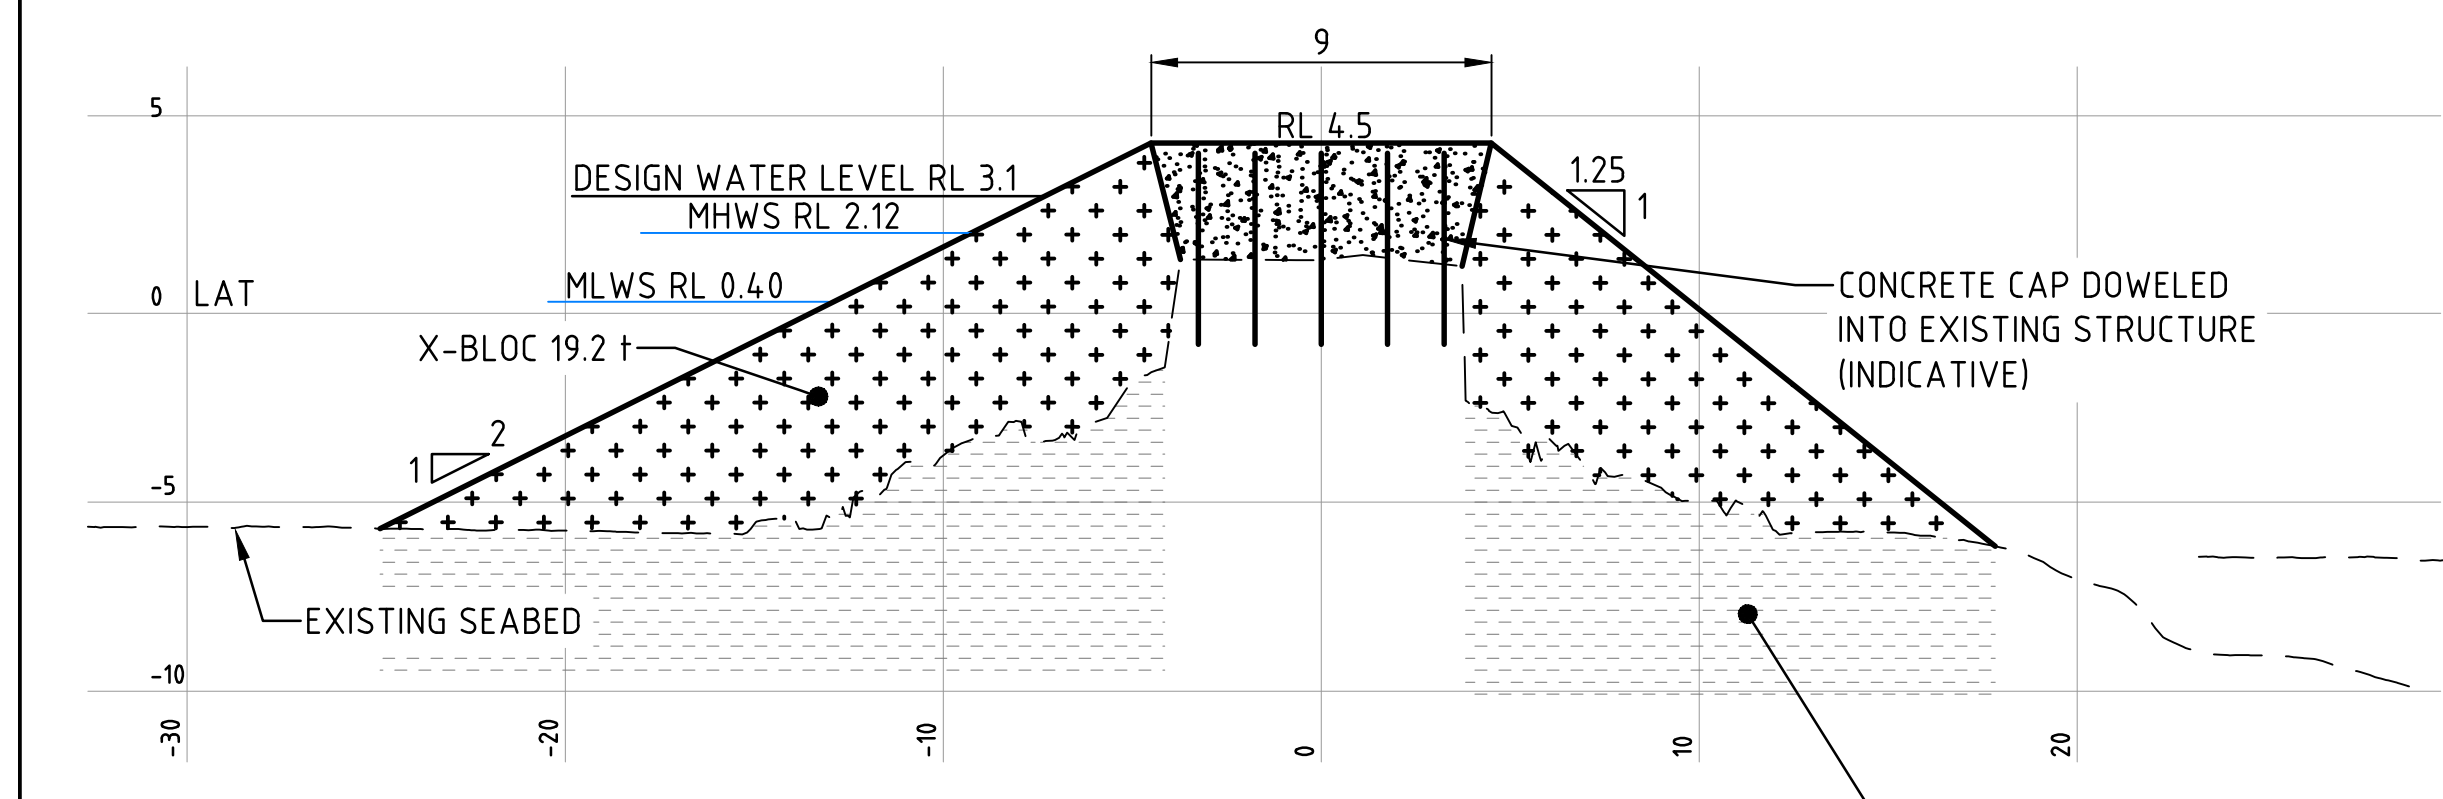


SECTION B-B
SCALE 1:200 (A1)

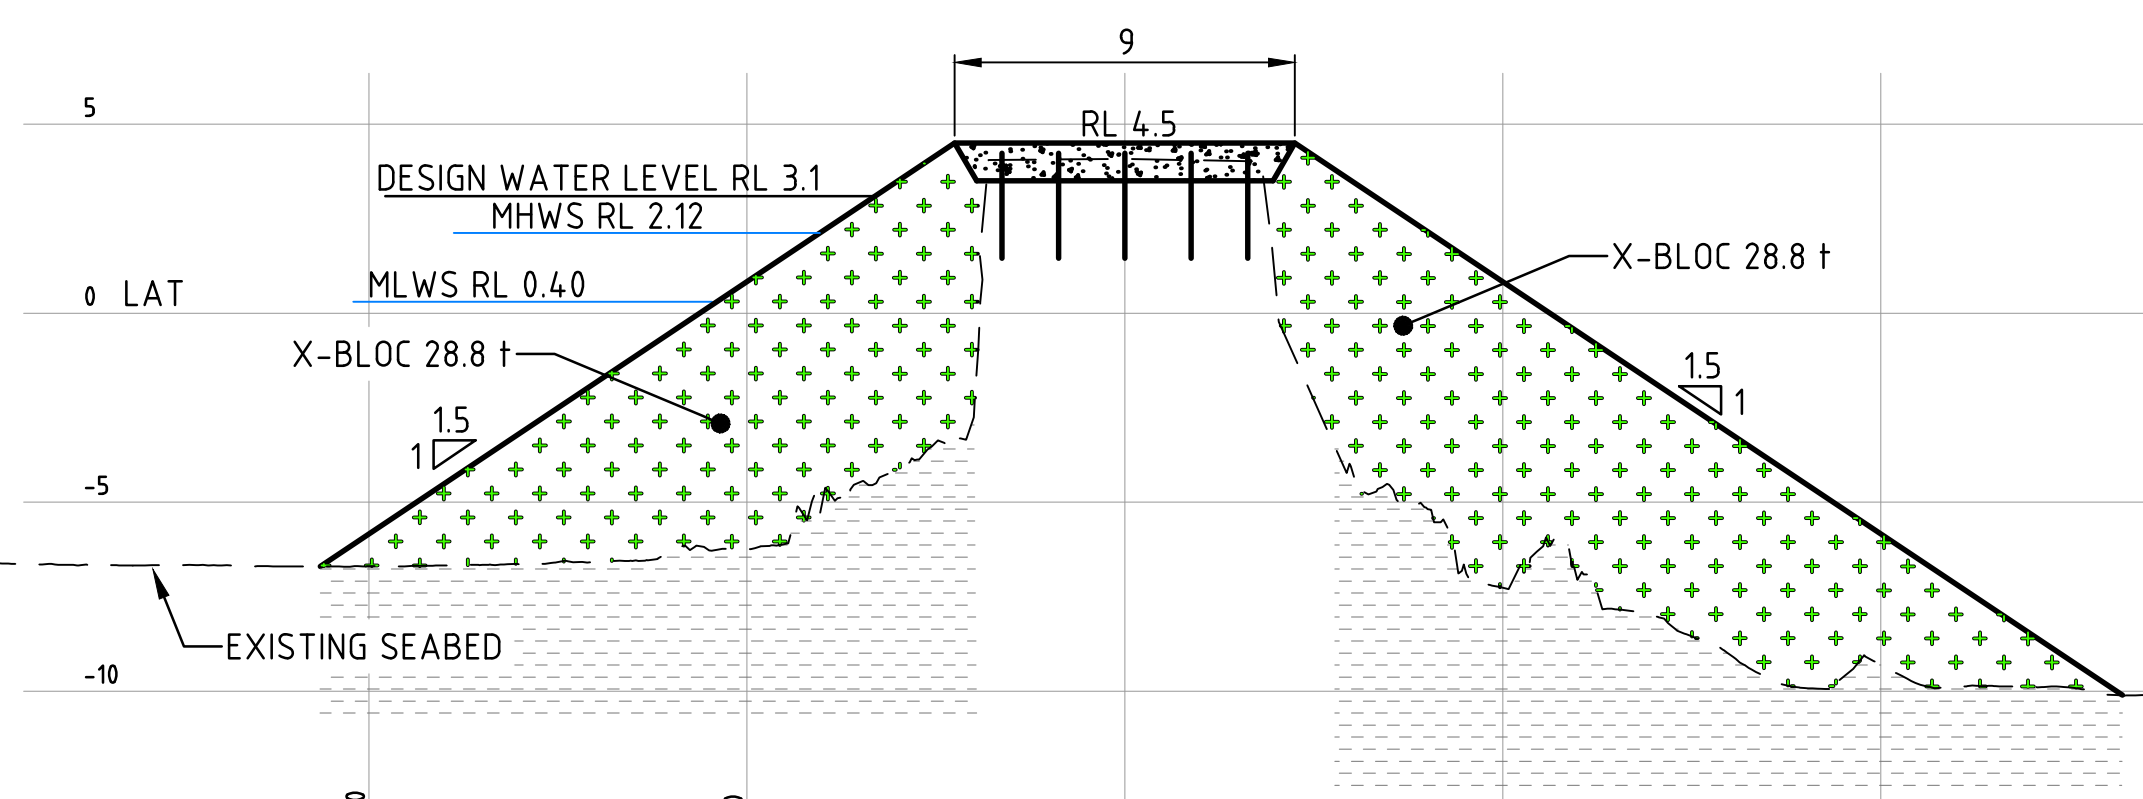

SECTION D-D
SCALE 1:200 (A1)

LEGEND

- EXISTING INTERTIDAL AREA
- PROPOSED INTERTIDAL AREA
- X-BLOC 12 t
- X-ROCK 19.2 t
- X-ROCK 28.8 t
- ROCK FILL
- POTENTIAL GROUND STABILISATION
- SEABED CONTOURS

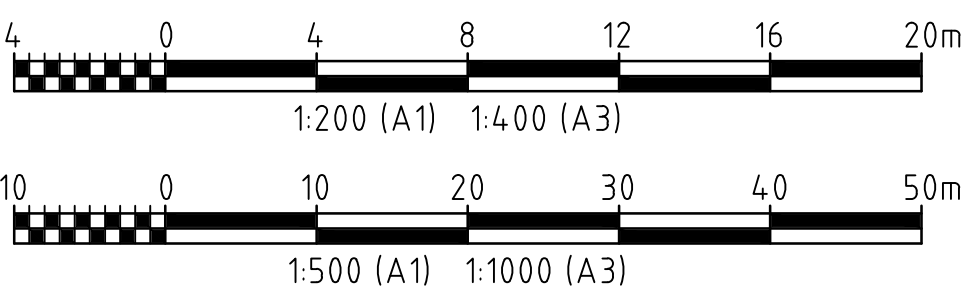

REV	DATE	REVISION DESCRIPTION	DRAWN	DRAFT CHK	DESIGNED	ENG CHK	APPROVED	CUSTOMER	REF DRAWING No	REFERENCE DRAWING TITLE
B	27.08.21	ISSUED FOR REVIEW	BW	VIP	CA	DA	CT			
A	11.09.20	ISSUED FOR INFORMATION	RP							

A1 SHEET SCALE

OneWay
empowered | enabled | ethical

Copyright ©
Worley Services Pty Ltd
ABN 61 001 279 812
WORLEY PROJECT No.

301015-04045

ENGINEERING AND PERMIT STAMPS (As Required)

INFORMATION ONLY
NOT TO BE USED
FOR CONSTRUCTION

CUSTOMER

Eastland Port


This drawing is prepared solely for the use of the contractual customer of Worley and Worley assumes no liability to any other party for any representations contained in this drawing.

Worley
energy | chemicals | resources

EASTLAND PORT
OUTER BREAKWATER REPAIR
TYPICAL SECTIONS
AND GENERAL ARRANGEMENT

DRG No 301015-04045-MA-DSK-015

REV B

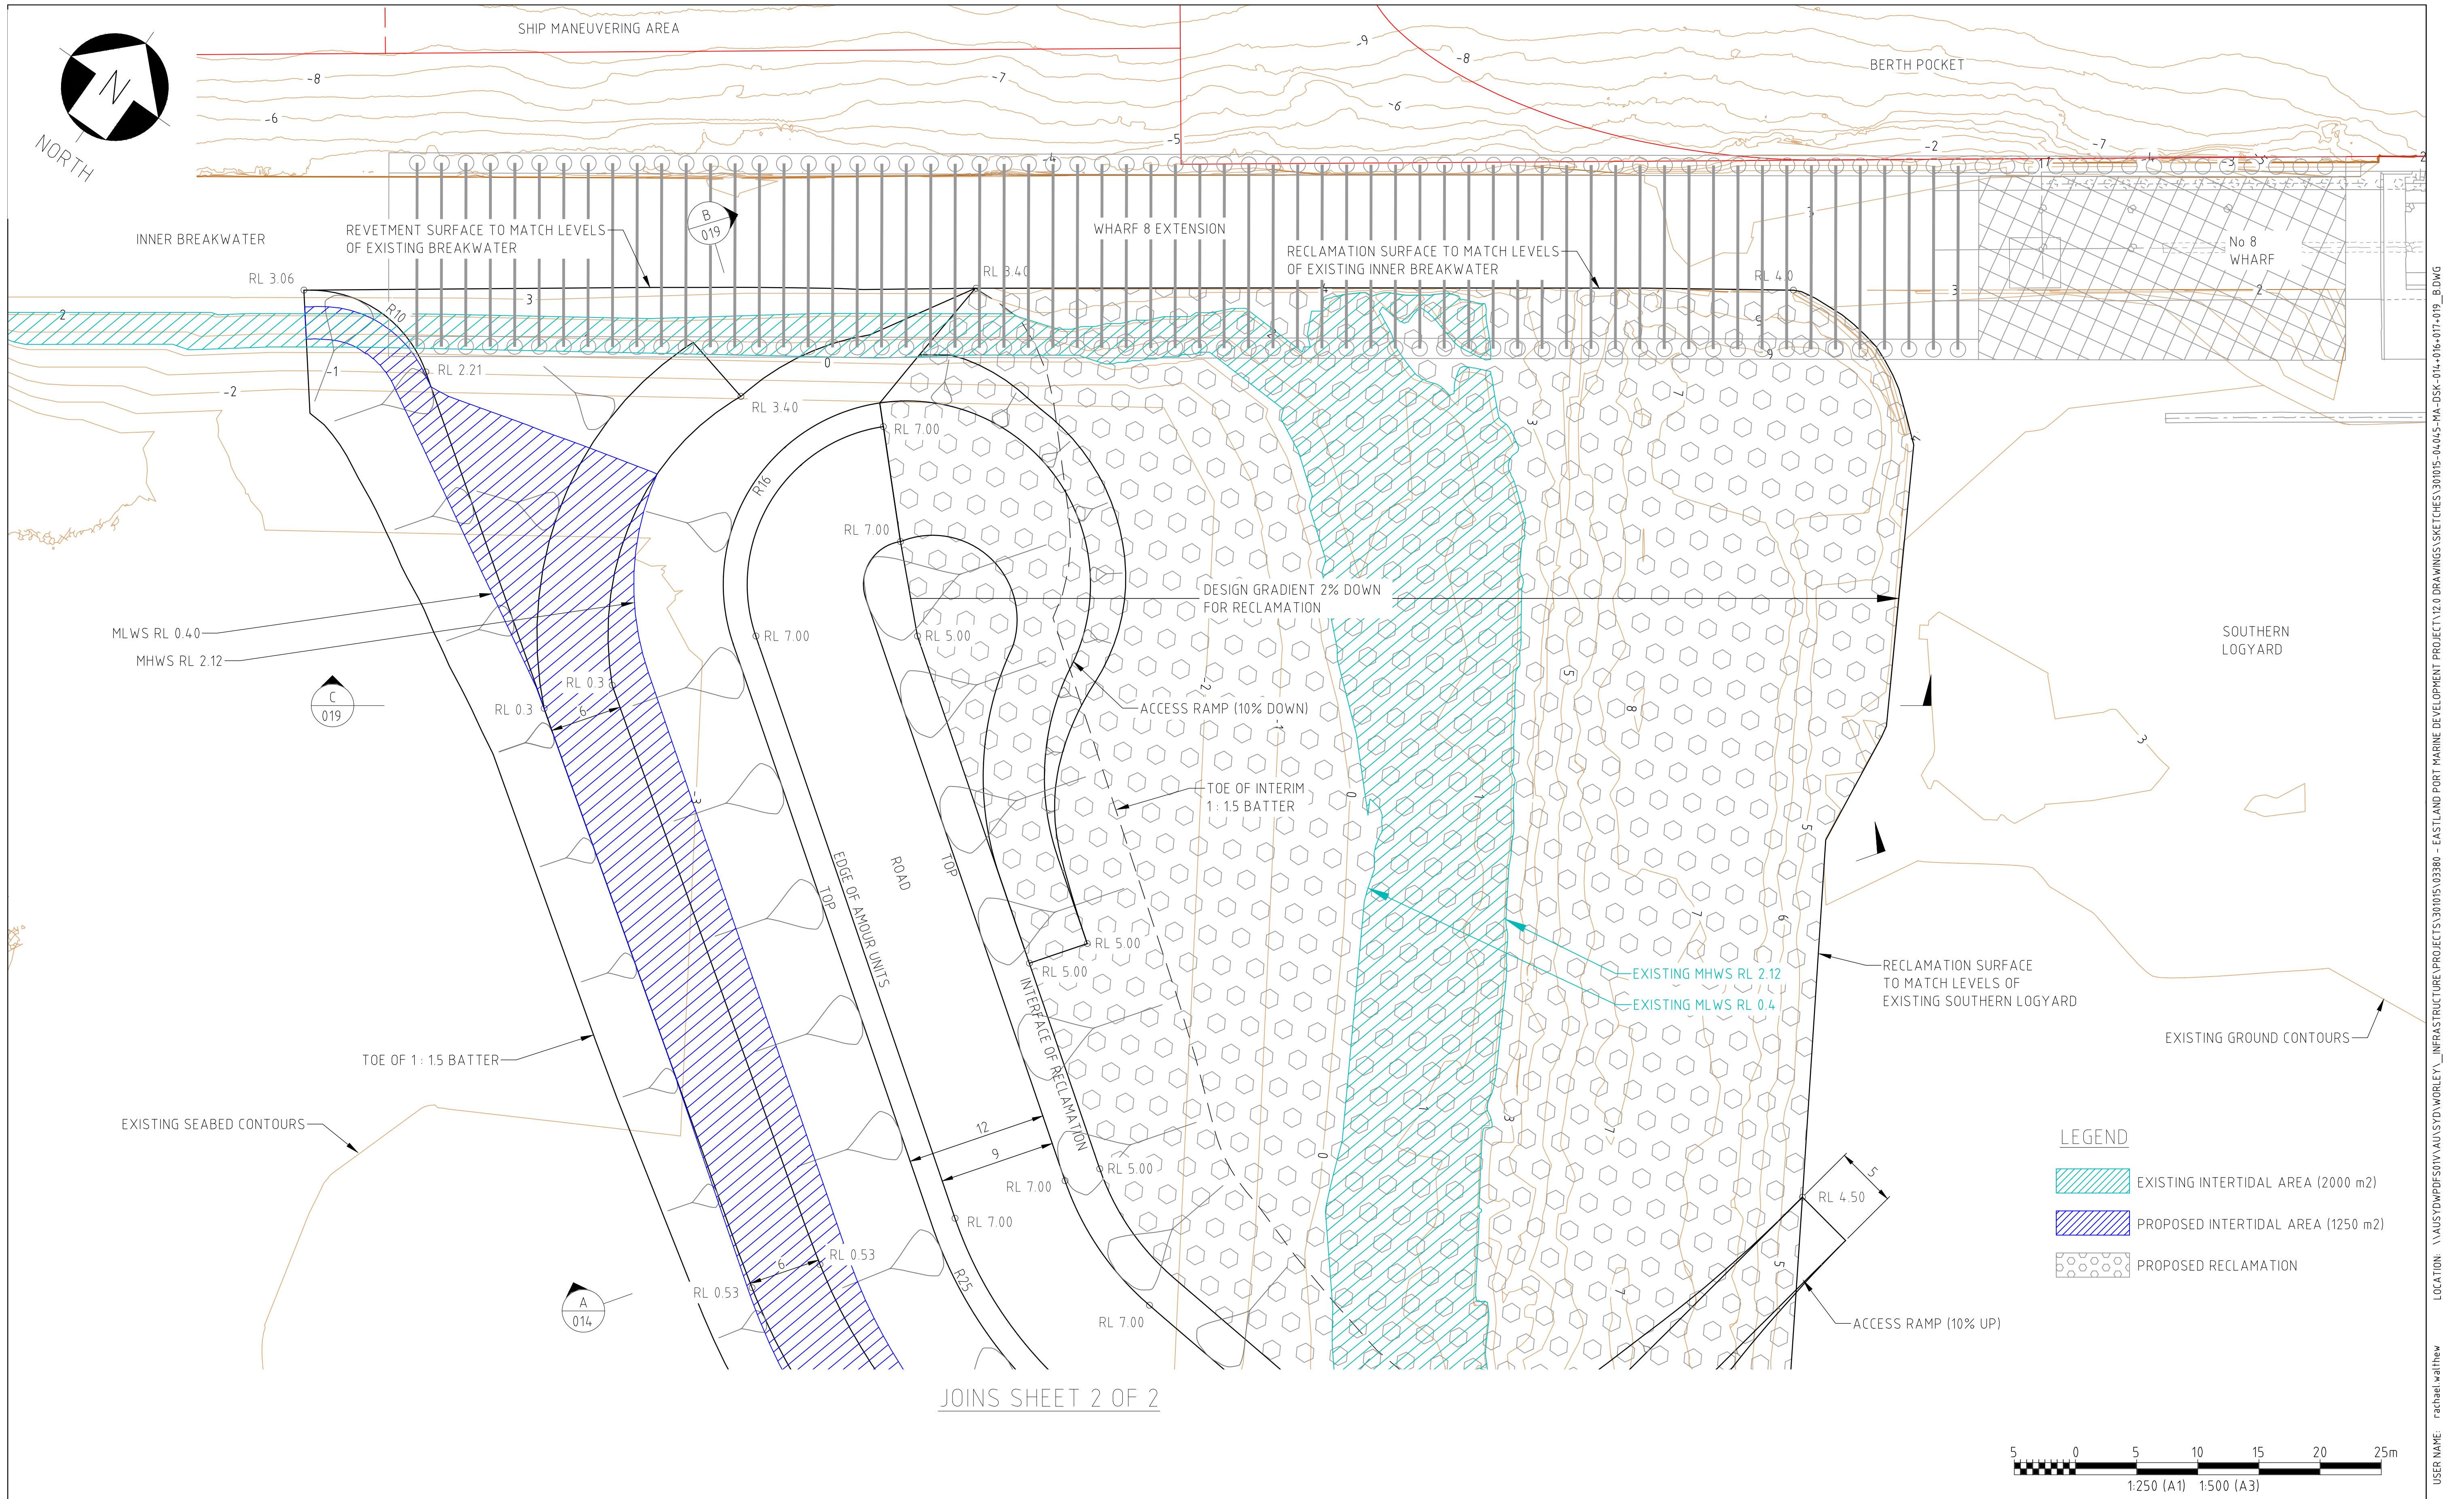

--	--	

LOCATION: \\AUSVDWPD051\\V\\AUSVD\\WORLEY_INFRASTRUCTURE\\PROJECTS\\301015\\03380 - EASTLAND PORT MARINE DEVELOPMENT PROJECT\\120 DRAWINGS\\SKETCHES\\301015-04045-MA-DSK-016-016-019_B.DWG
USER NAME: rathael.walsh
PLOT DATE & TIME: 15/2/2022 9:12:37 am
SAVE DATE & TIME: 14/2/2022 1:03:10 pm
WORLEY_A1_REV1




JOINS SHEET 1 OF 2







--	--	

LOCATION: \AUS\DW\PROJECTS\301015\03380 - EASTLAND PORT MARINE DEVELOPMENT PROJECT\120 DRAWINGS\SKETCHES\301015-04045-MA-DSK-014-016-017-019_BDWG
USER NAME: rathael.walther
PLOT DATE & TIME: 14/2/2022 1:08:29 pm
SAVE DATE & TIME: 14/2/2022 11:51:05 am
WORLEY_A1_REV1


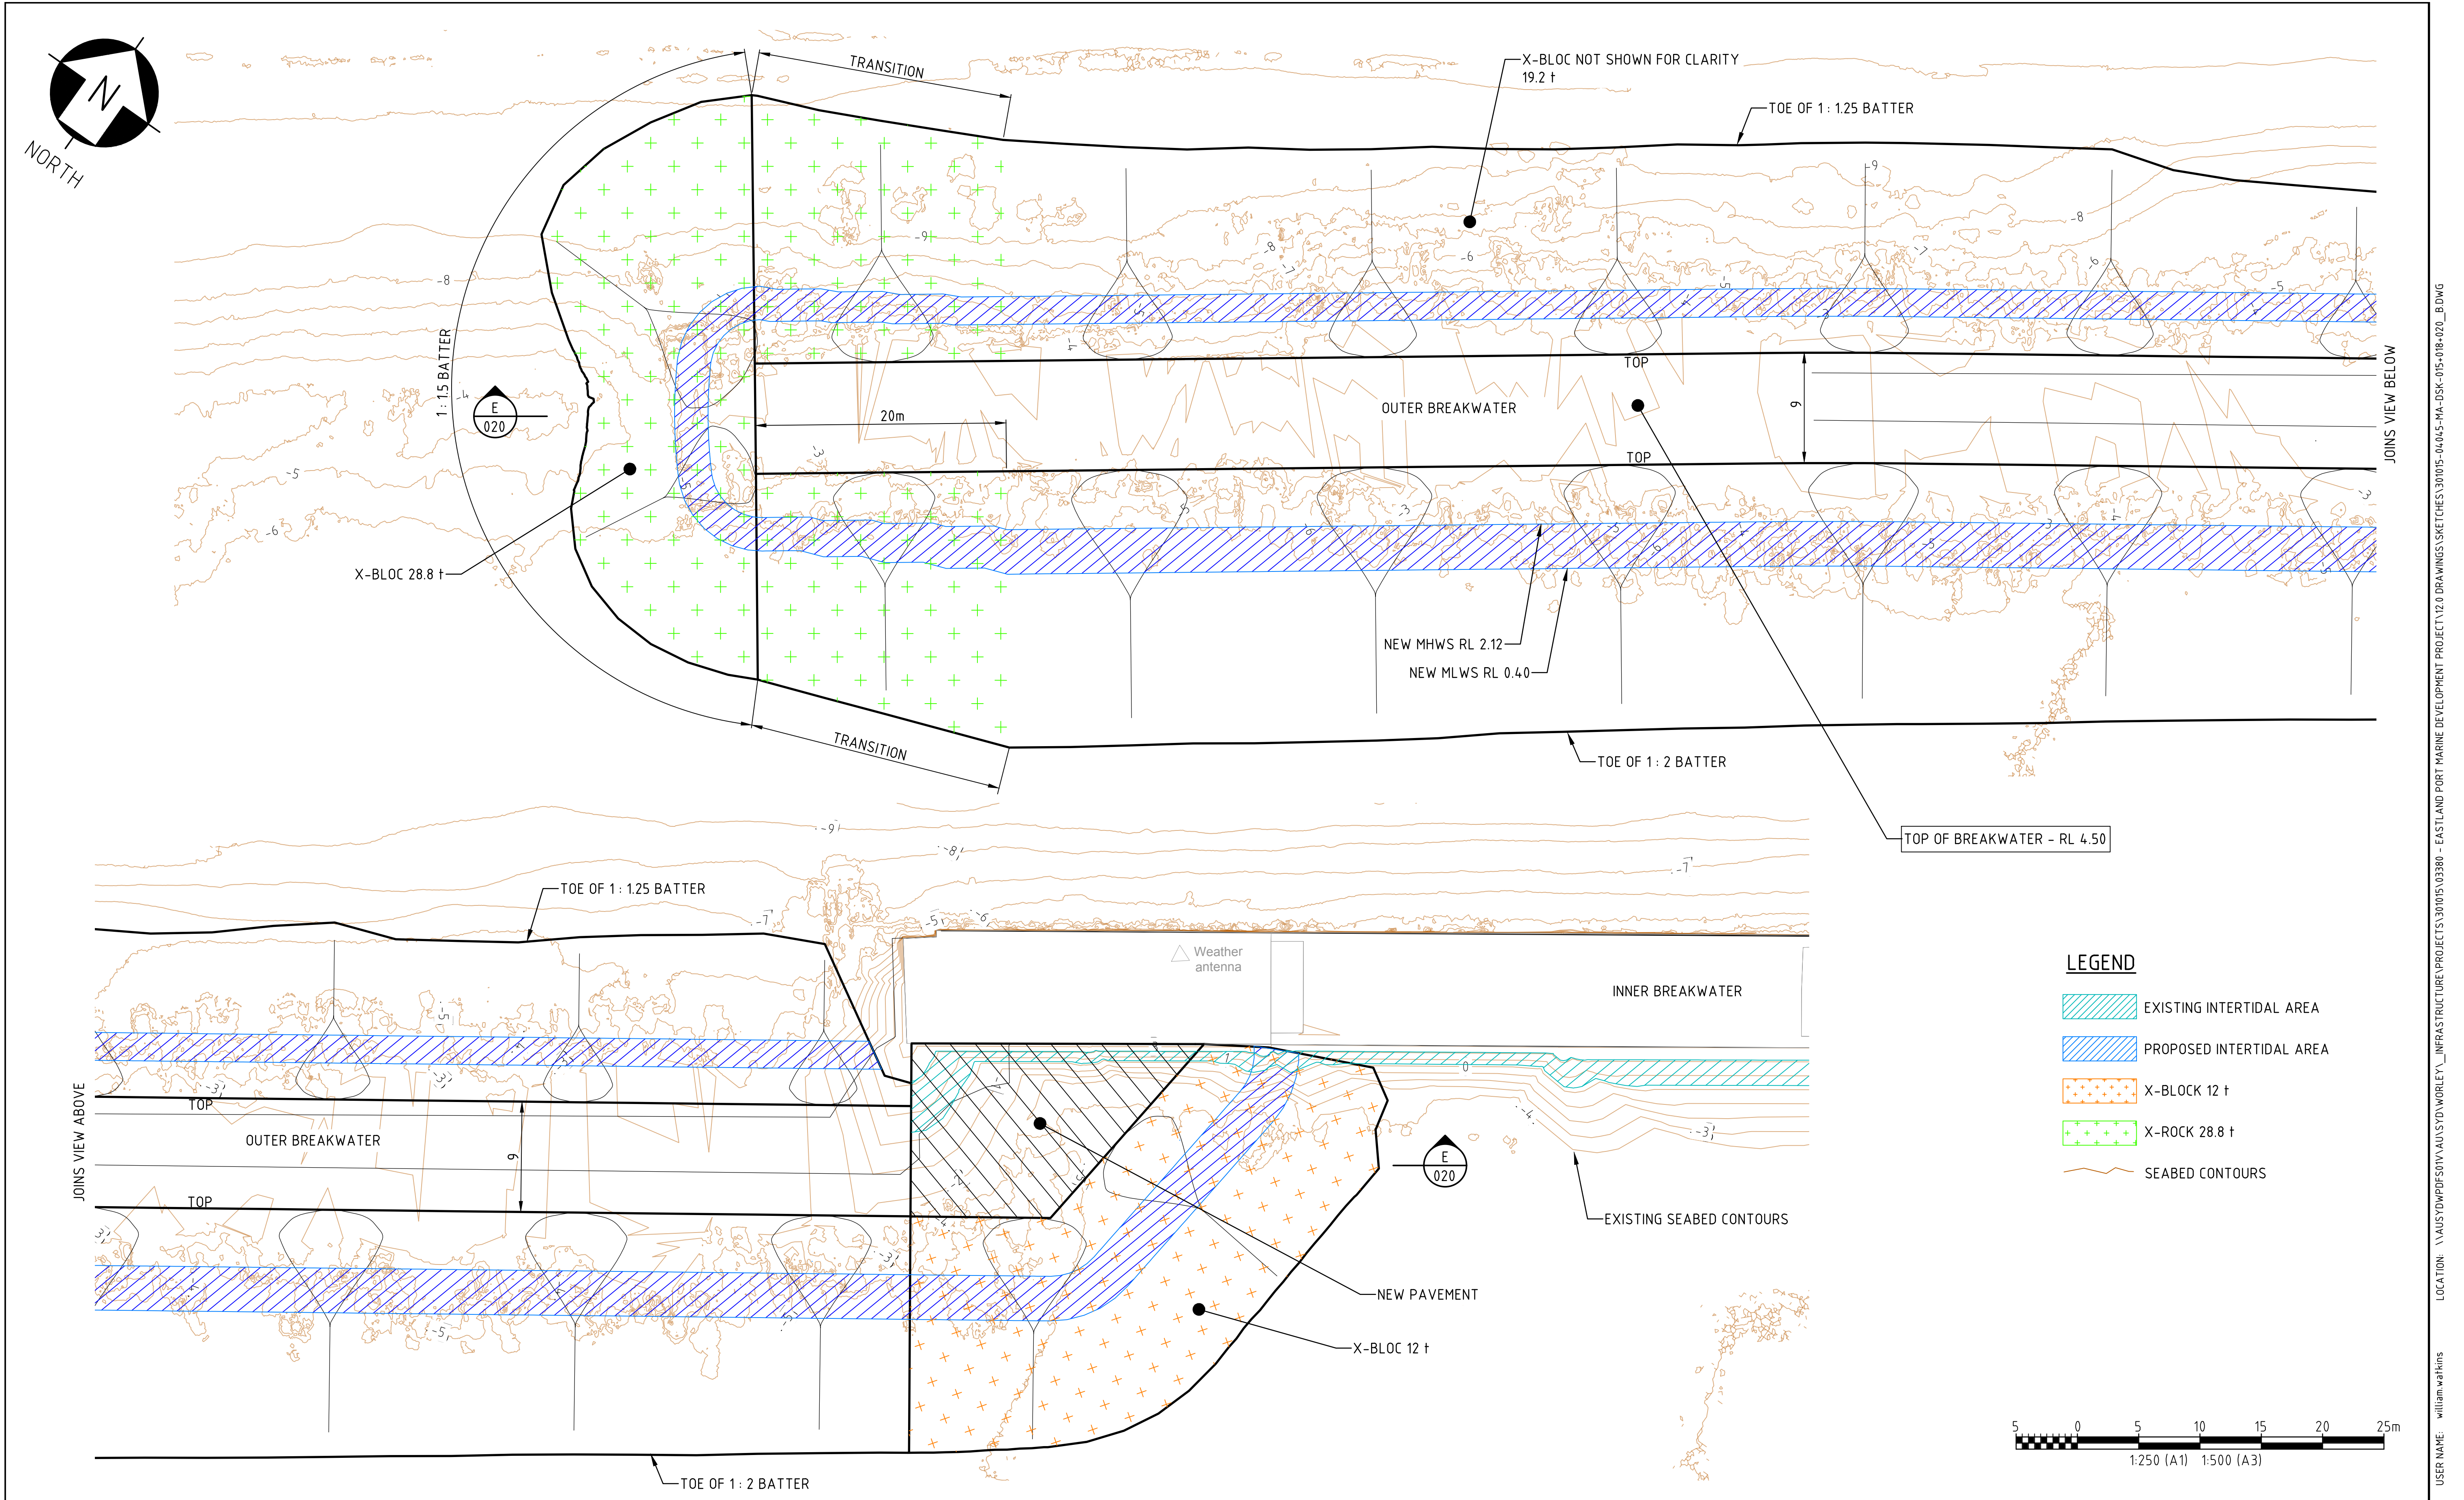



REV	DATE	REVISION DESCRIPTION	DRAWN	DRAFT CHK	DESIGNED	ENG CHK	APPROVED	CUSTOMER	REF DRAWING No	REFERENCE DRAWING TITLE	A1 SHEET SCALE	ENGINEERING AND PERMIT STAMPS (As Required)	CUSTOMER	DRG No	REV
B	27.08.21	ISSUED FOR REVIEW	BW	VIP	CA	DA	CT				OneWay empowered enabled ethical Copyright © Worley Services Pty Ltd ABN 61 001 279 812 WORLEY PROJECT No. 301015-04045	INFORMATION ONLY NOT TO BE USED FOR CONSTRUCTION	Eastland Port	301015-04045-MA-DSK-018	B
A	11.09.20	ISSUED FOR INFORMATION	RP												
											EASTLAND PORT OUTER BREAKWATER REPAIR GRADING AND SETOUT PLAN				


LOCATION: \\\AUSTRALIA\WORLEY\INFRASTRUCTURE\PROJECTS\301015\03380 - EASTLAND PORT MARINE DEVELOPMENT PROJECT\120 DRAWINGS\SKETCHES\301015-04045-MA-DSK-018-020_B.DWG
USER NAME: william.walsh
PLOT DATE & TIME: 26/8/2021 3:49:38 PM
SAVE DATE & TIME: 26/8/2021 3:42:24 PM
WORLEY_A1_REV1

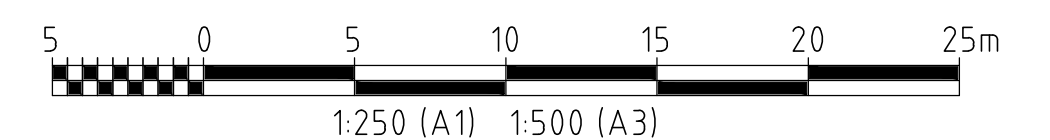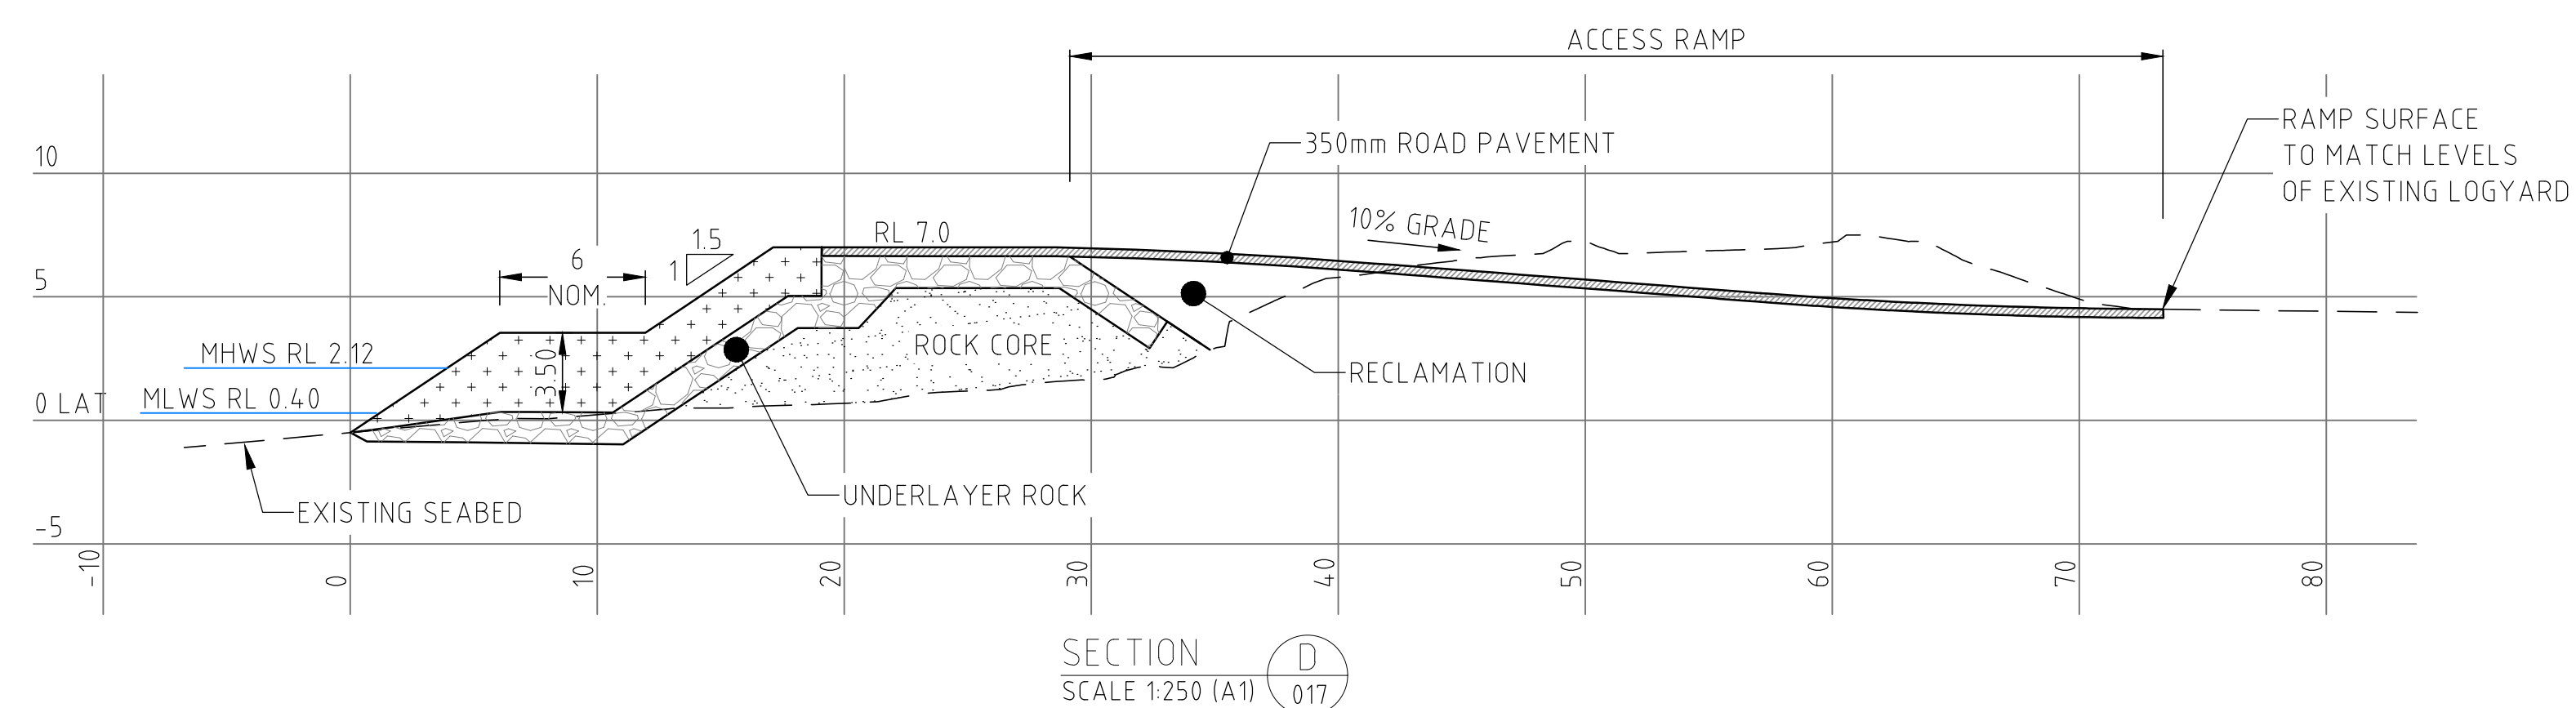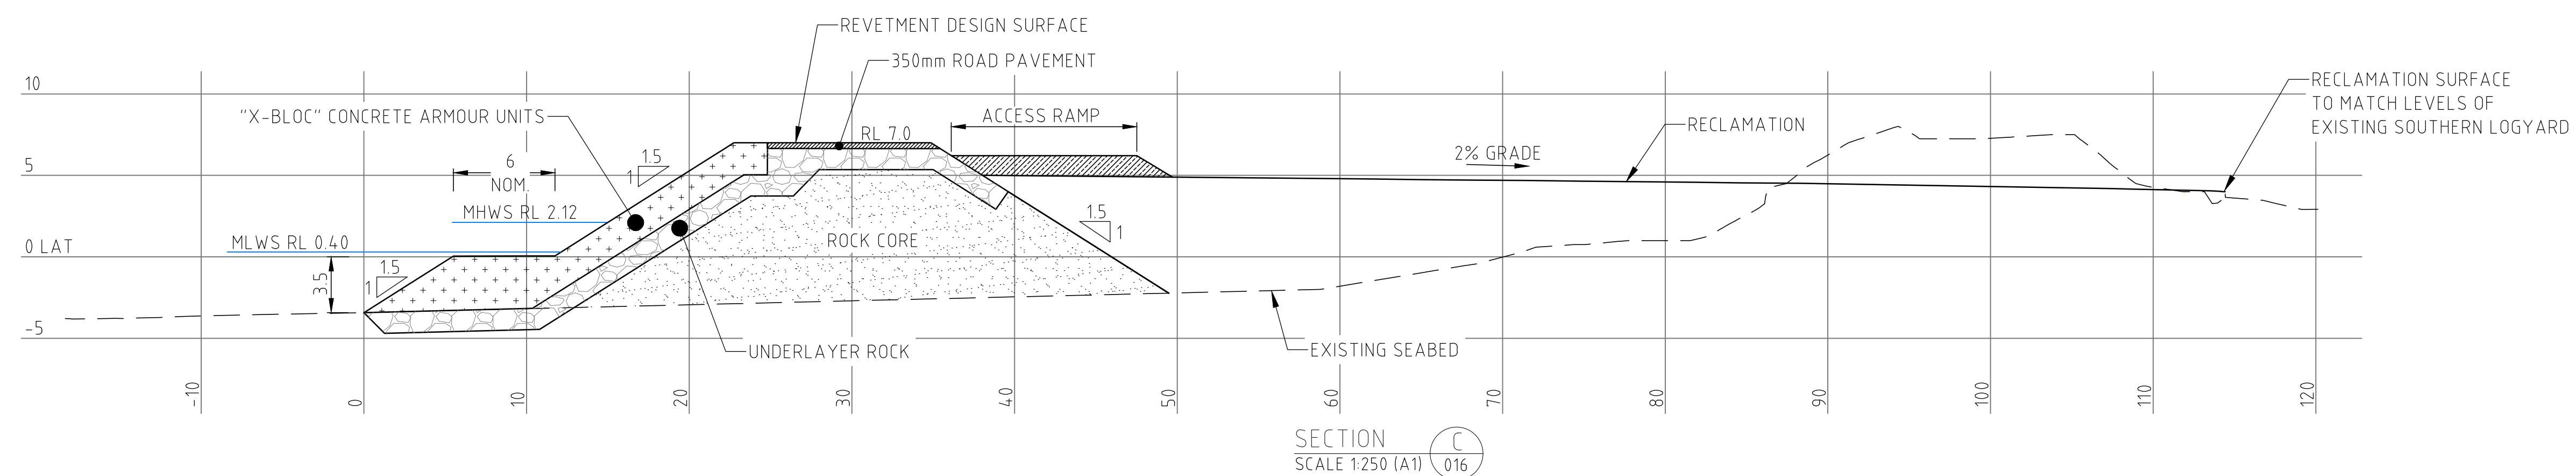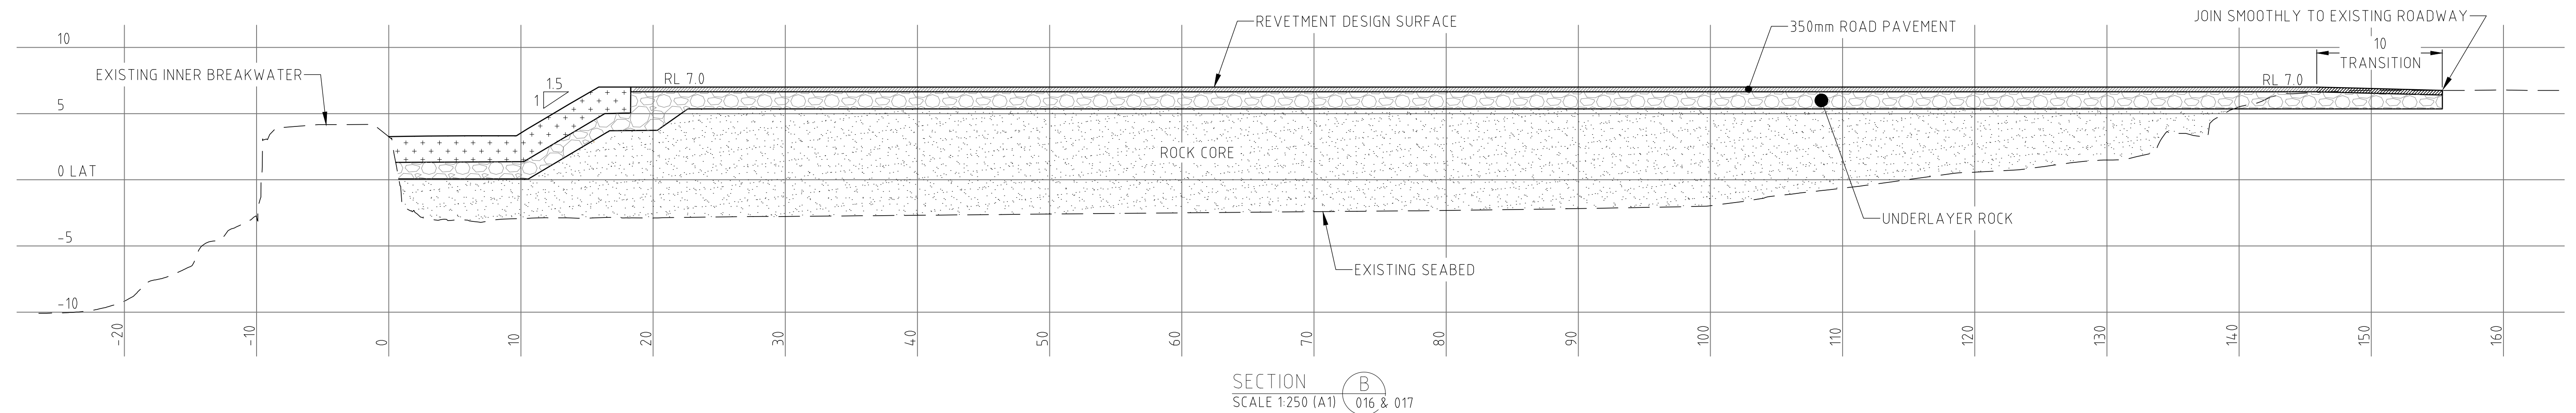


--	--	

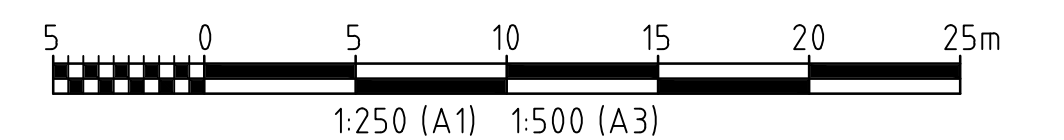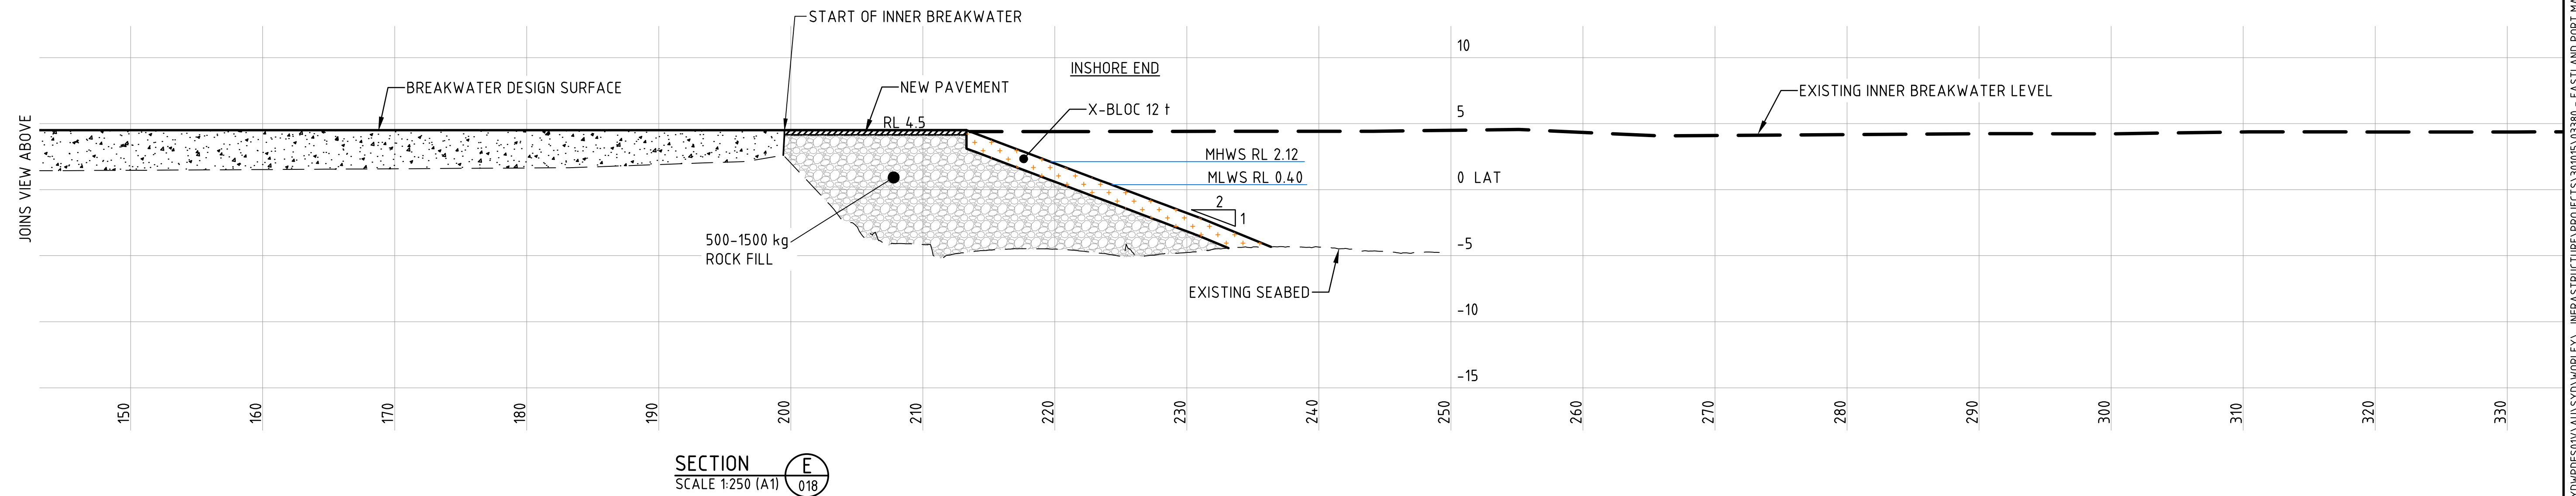[illegible]

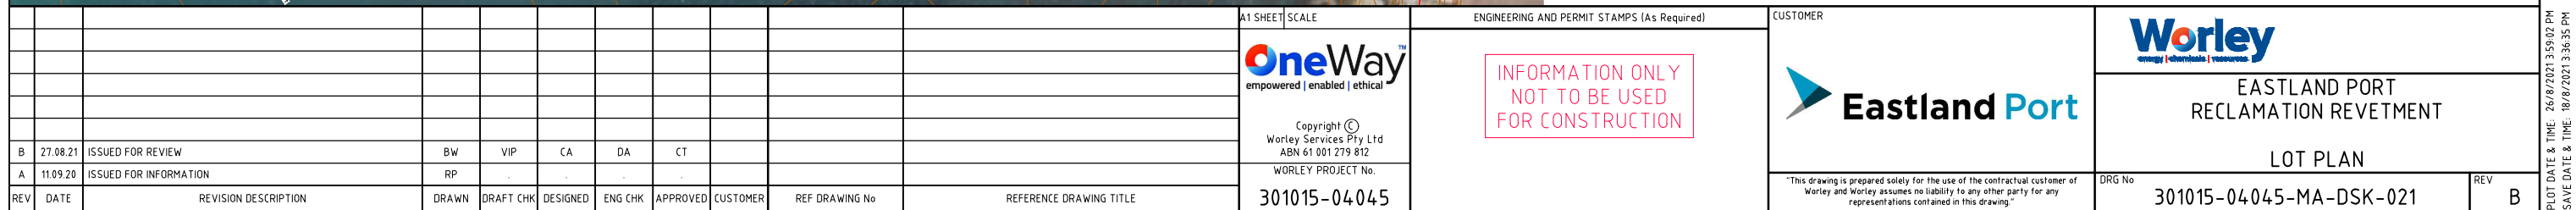

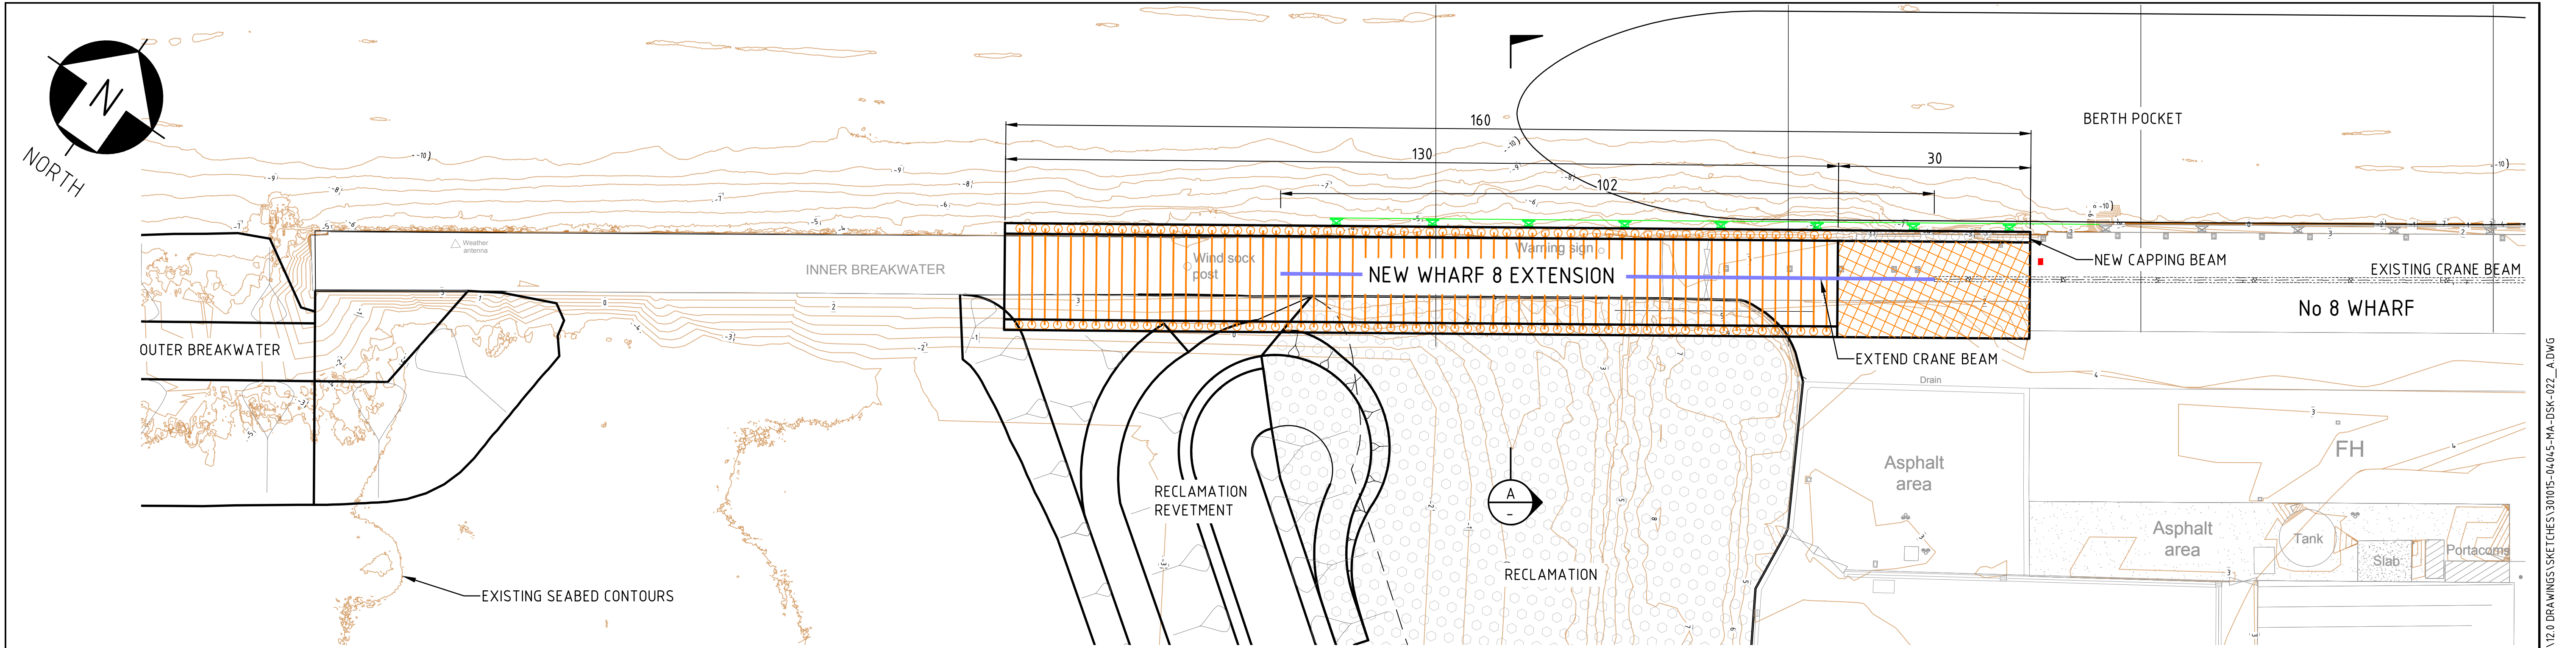

GENERAL ARRANGEMENT
SCALE 1:500 (A1)

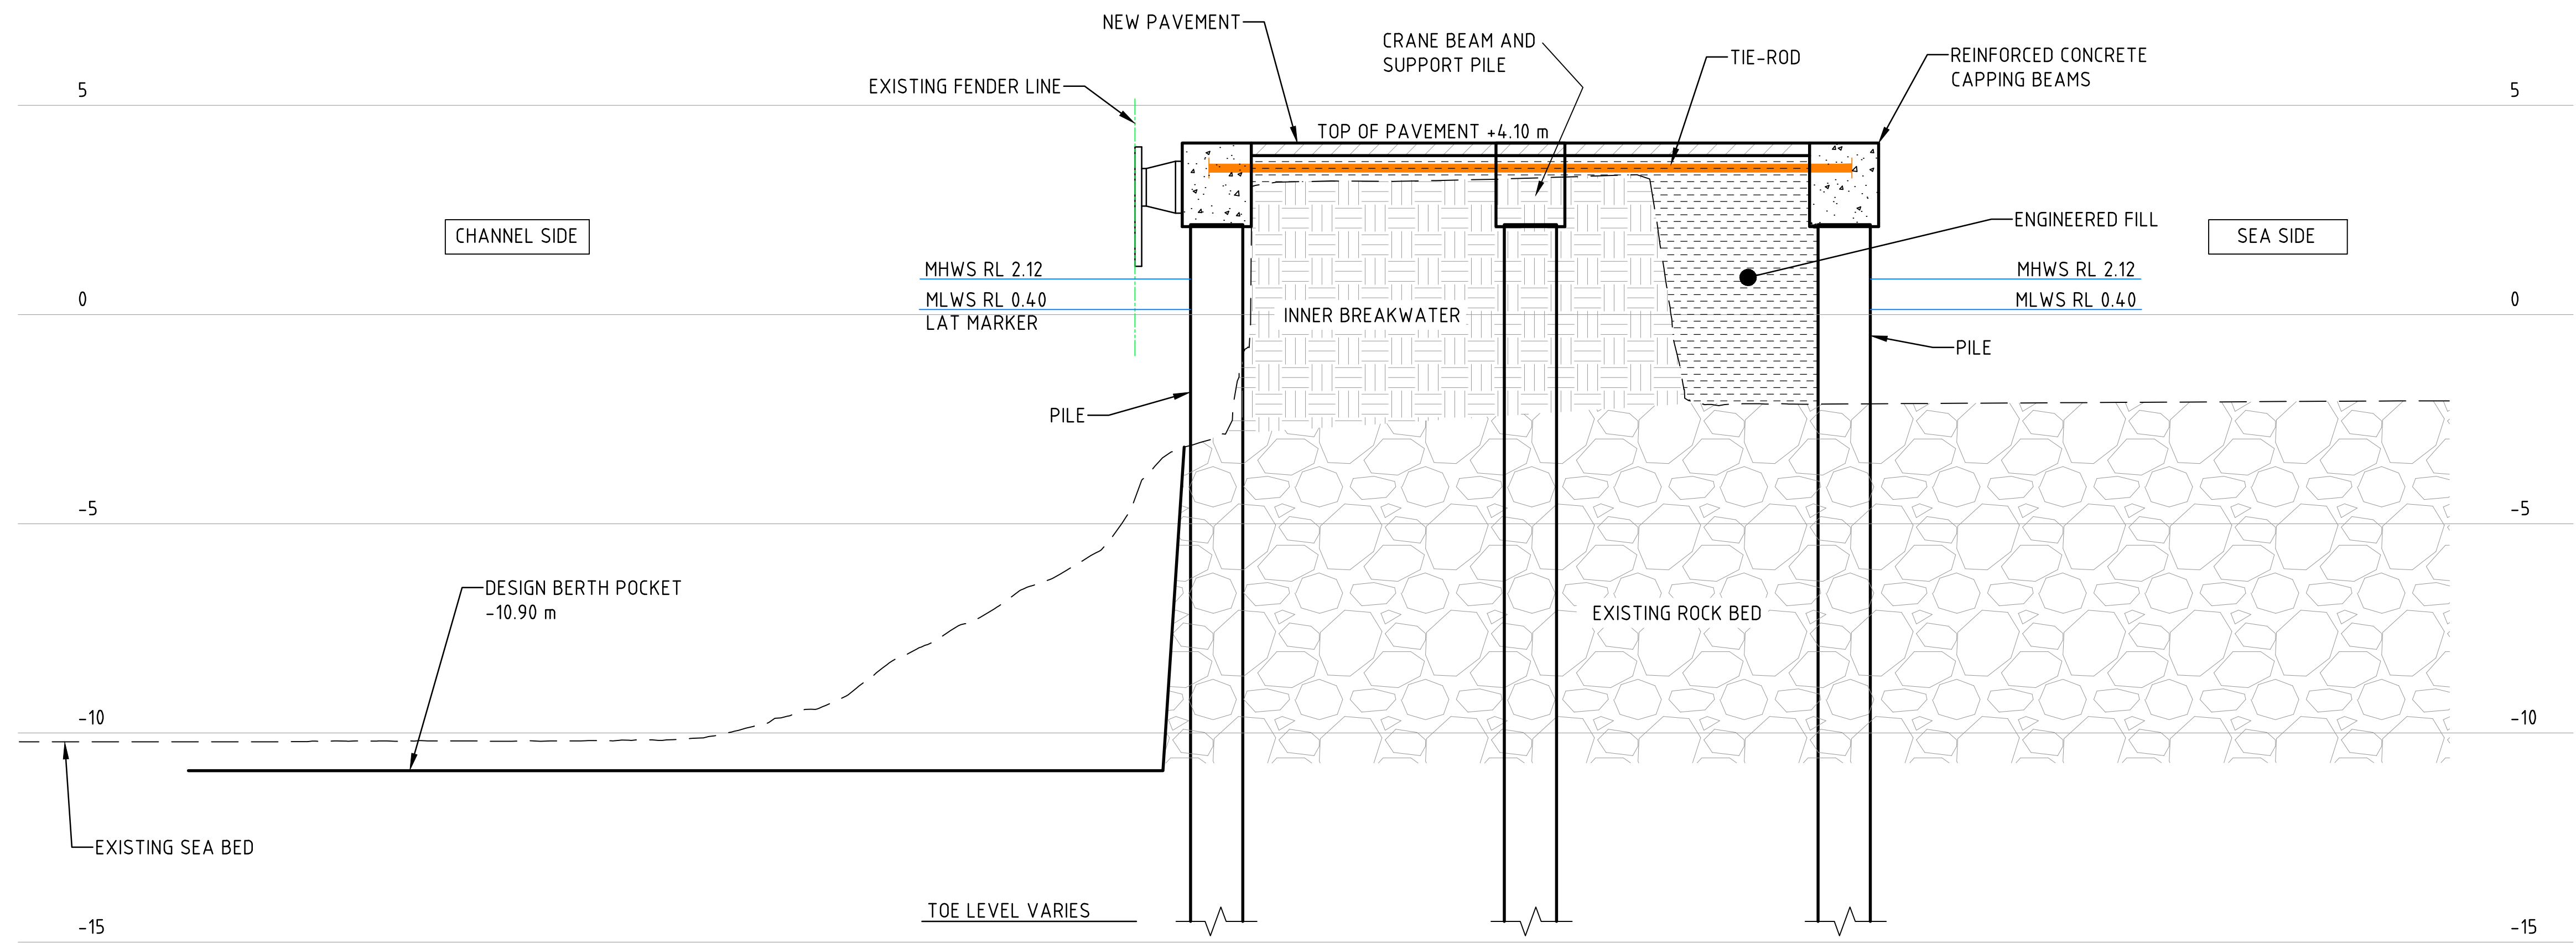

SECTION A-A (REVETMENT NOT SHOWN IN THIS SECTION FOR CLARITY)
SCALE 1:100 (A1)

- LEGEND**
- NEW TIE-RODS
 - NEW CRANE BEAM
 - NEW PAVEMENT
 - PROPOSED RECLAMATION
 - SEABED CONTOURS

SURVEY NOTES

- a. PROJECTION : NZGD2000
- b. CIRCUIT : GISBORNE (G2000)
- c. VERTICAL DATUM : GISBORNE CHART DATUM
- d. VERT REF : 1.056m BELOW MSL FOR 1926
- e. HYDROGRAPHIC SURVEY BASED ON JUNE 2014 SURVEY

Scale bars:
1:100 (A1) 1:200 (A3)
1:500 (A1) 1:1000 (A3)

											A1 SHEET SCALE	ENGINEERING AND PERMIT STAMPS (As Required)	CUSTOMER	 EASTLAND PORT WHARF 8 EXTENSION TYPICAL SECTION AND GENERAL ARRANGEMENT		
											 empowered enabled ethical	INFORMATION ONLY NOT TO BE USED FOR CONSTRUCTION		*This drawing is prepared solely for the use of the contractual customer of Worley and Worley assumes no liability to any other party for any representations contained in this drawing.*	DRG No 301015-04045-MA-DSK-022	REV A
										Copyright © Worley Services Pty Ltd ABN 61 001 279 812 WORLEY PROJECT No.						
A	27.08.21	ISSUED FOR REVIEW	BW	VIP	CA	DA	CT			301015-04045						
REV	DATE	REVISION DESCRIPTION	DRAWN	DRAFT CHK	DESIGNED	ENG CHK	APPROVED	CUSTOMER	REF DRAWING No	REFERENCE DRAWING TITLE						

Plot Date & Time: 26/8/2021 4:25:0 PM
Save Date & Time: 18/8/2021 3:39:35 PM

LOCATION: \\AUSTDWPDS01\\V\\AUSTD\\WORLEY\\INFRASTRUCTURE\\PROJECTS\\301015\\03380 - EASTLAND PORT MARINE DEVELOPMENT PROJECT\\120 DRAWINGS SKETCHES\\301015-04045-MA-DSK-022_A.DWG
USER NAME: william.walms
PLOT DATE & TIME: 26/08/2021 4:02:50 PM
SAVE DATE & TIME: 18/08/2021 3:39:35 PM
WORLEY_A1_REV1



NOTES:

1. VERTICAL DATUM IS GISBORNE CHART DATUM WHICH IS 1.056m BELOW MSL (1926).

25

0

25

50

75

100

125m


1:1250 (A1) 1:2500 (A3)

--	--	

LOCATION: \\AUSTDWP0501V\\AUSTD\\WORLEY\\INFRASTRUCTURE\\PROJECTS\\301015-04045-MA-DSK-029_A.DWG
USER NAME: william.watkins
PLOT DATE & TIME: 17/8/2021 2:50:37 PM
SAVE DATE & TIME: 17/8/2021 2:52:5 PM
WORLEY_A1_REV1




1. VERTICAL DATUM IS GISBORNE CHART DATUM WHICH IS 1.056m BELOW MSL (1926).

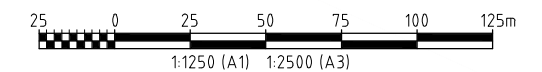


--	--	

LOCATION:	\\AUSYOWPDFS01VAU\SVD\WORLEY_INFRASTRUCTURE\PROJECTS\301015\03380 - EASTLAND PORT MARINE DEVELOPMENT PROJECT\12.0 DRAWINGS\SKETCHES\301015-04\5-MA-DSK-029_A.DWG
USER NAME:	william.watkins
PLOT DATE & TIME:	17/8/2021 2:50:37 PM
SAVE DATE & TIME:	17/8/2021 2:45:25 PM

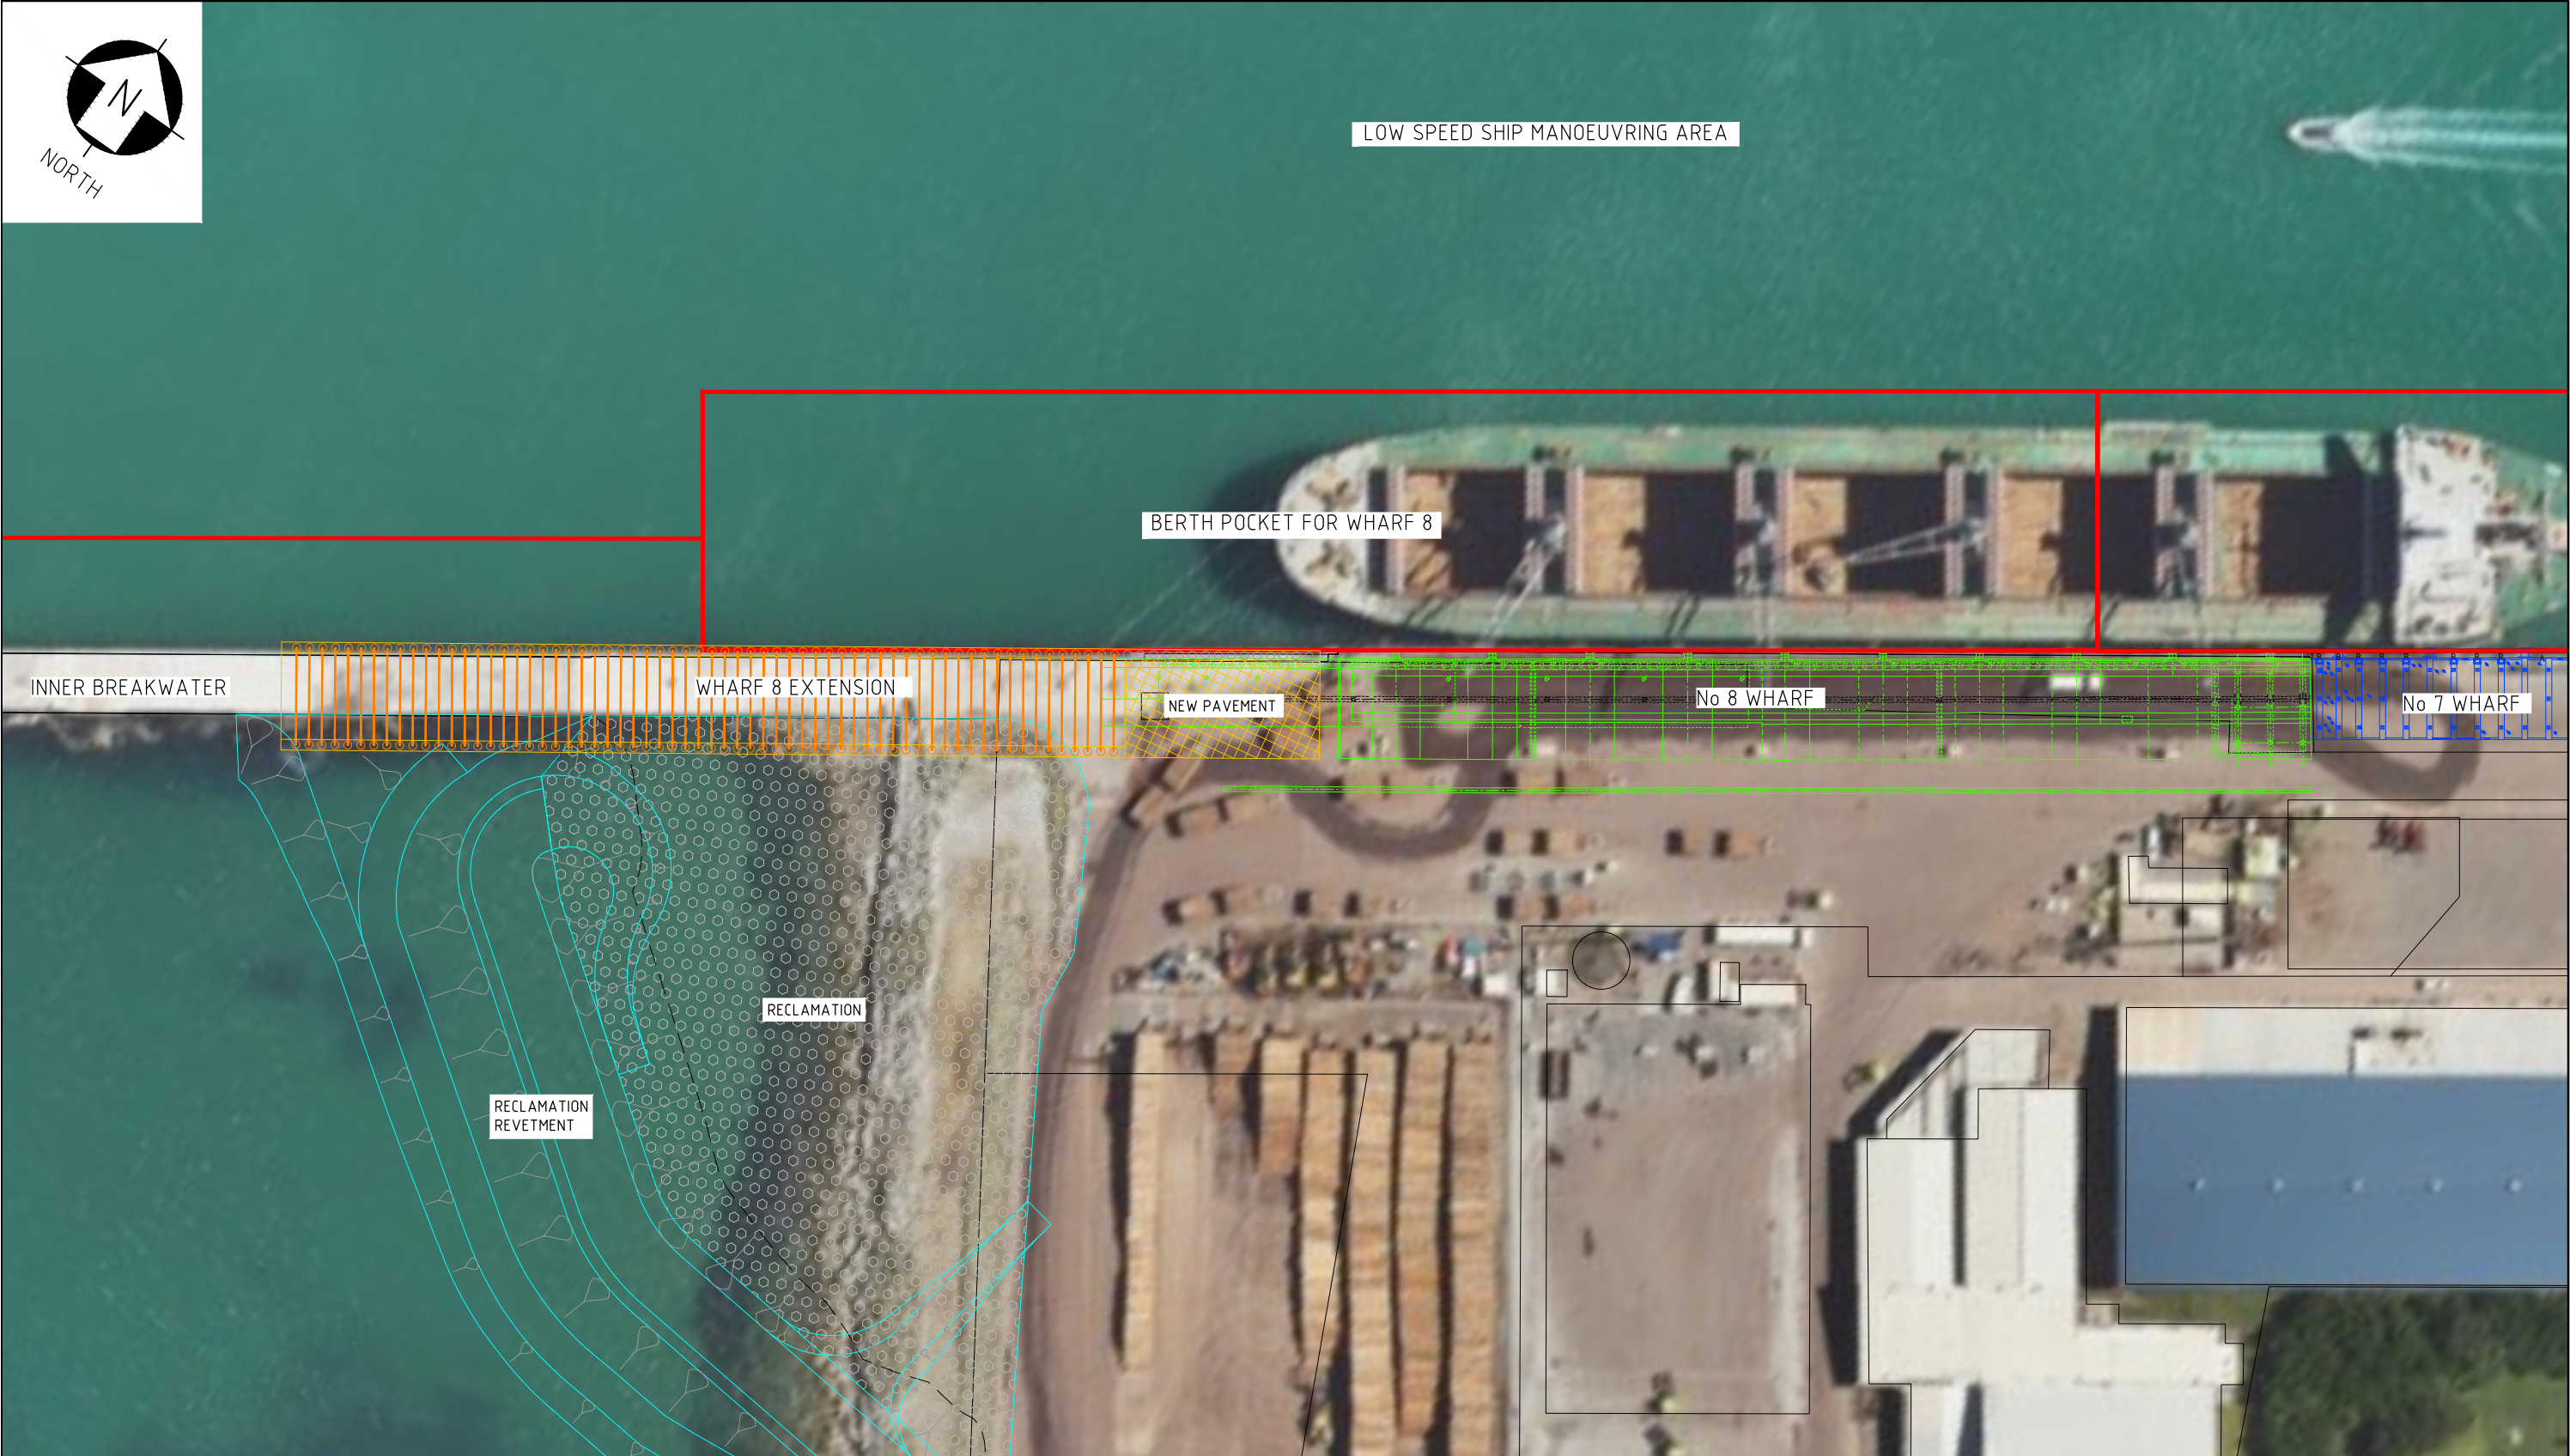

NOTES:

1. VERTICAL DATUM IS GISBORNE CHART DATUM WHICH IS 1.056m BELOW MSL (1926).

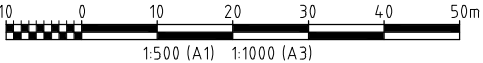


--	--	

LOCATION: \\AUSTDWP0501V\AUSTD\WORLEY_INFRASTRUCTURE\PROJECTS\301015\03380 - EASTLAND PORT MARINE DEVELOPMENT PROJECT\12.0 DRAWINGS\SKETCHES\301015-04045-MA-DSK-030_A.DWG
USER NAME: william.watkins
PLOT DATE & TIME: 17/8/2021 3:08:14 PM
SAVE DATE & TIME: 17/8/2021 3:07:51 PM
WORLEY_A1_REV1




	STAGE 1 - PROGRESSIVELY CONSTRUCT WORKING PLATFORM
	STAGE 2 - PROGRESSIVELY CONSTRUCT REVETMENT TOE
	STAGE 3 - PROGRESSIVELY CONSTRUCT REVETMENT
	STAGE 4 - PROGRESSIVELY CONSTRUCT WORKING PLATFORM OVER RECLAMATION FOOTPRINT INCORPORATING MATERIAL FROM LOGYARD REVETMENT WHERE APPROPRIATE
	STAGE 5 - PROGRESSIVELY UNDERTAKE GEOTECHNICAL GROUND IMPROVEMENT WORKS

1. VERTICAL DATUM IS GISBORNE CHART DATUM WHICH IS 1.056m BELOW MSL (1926).

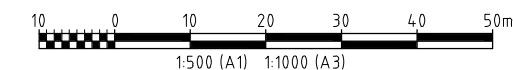
[illegible]

LEGEND

- 
- STAGE 1 - INSTALL PILES
 - STAGE 2 - INSTALL PRECAST CONCRETE CAPPING BEAMS AND TIE RODS
 - STAGE 3 - PLACE ENGINEERED FILL BETWEEN WALLS
 - STAGE 4 - CAST INSITU CONCRETE SLAB

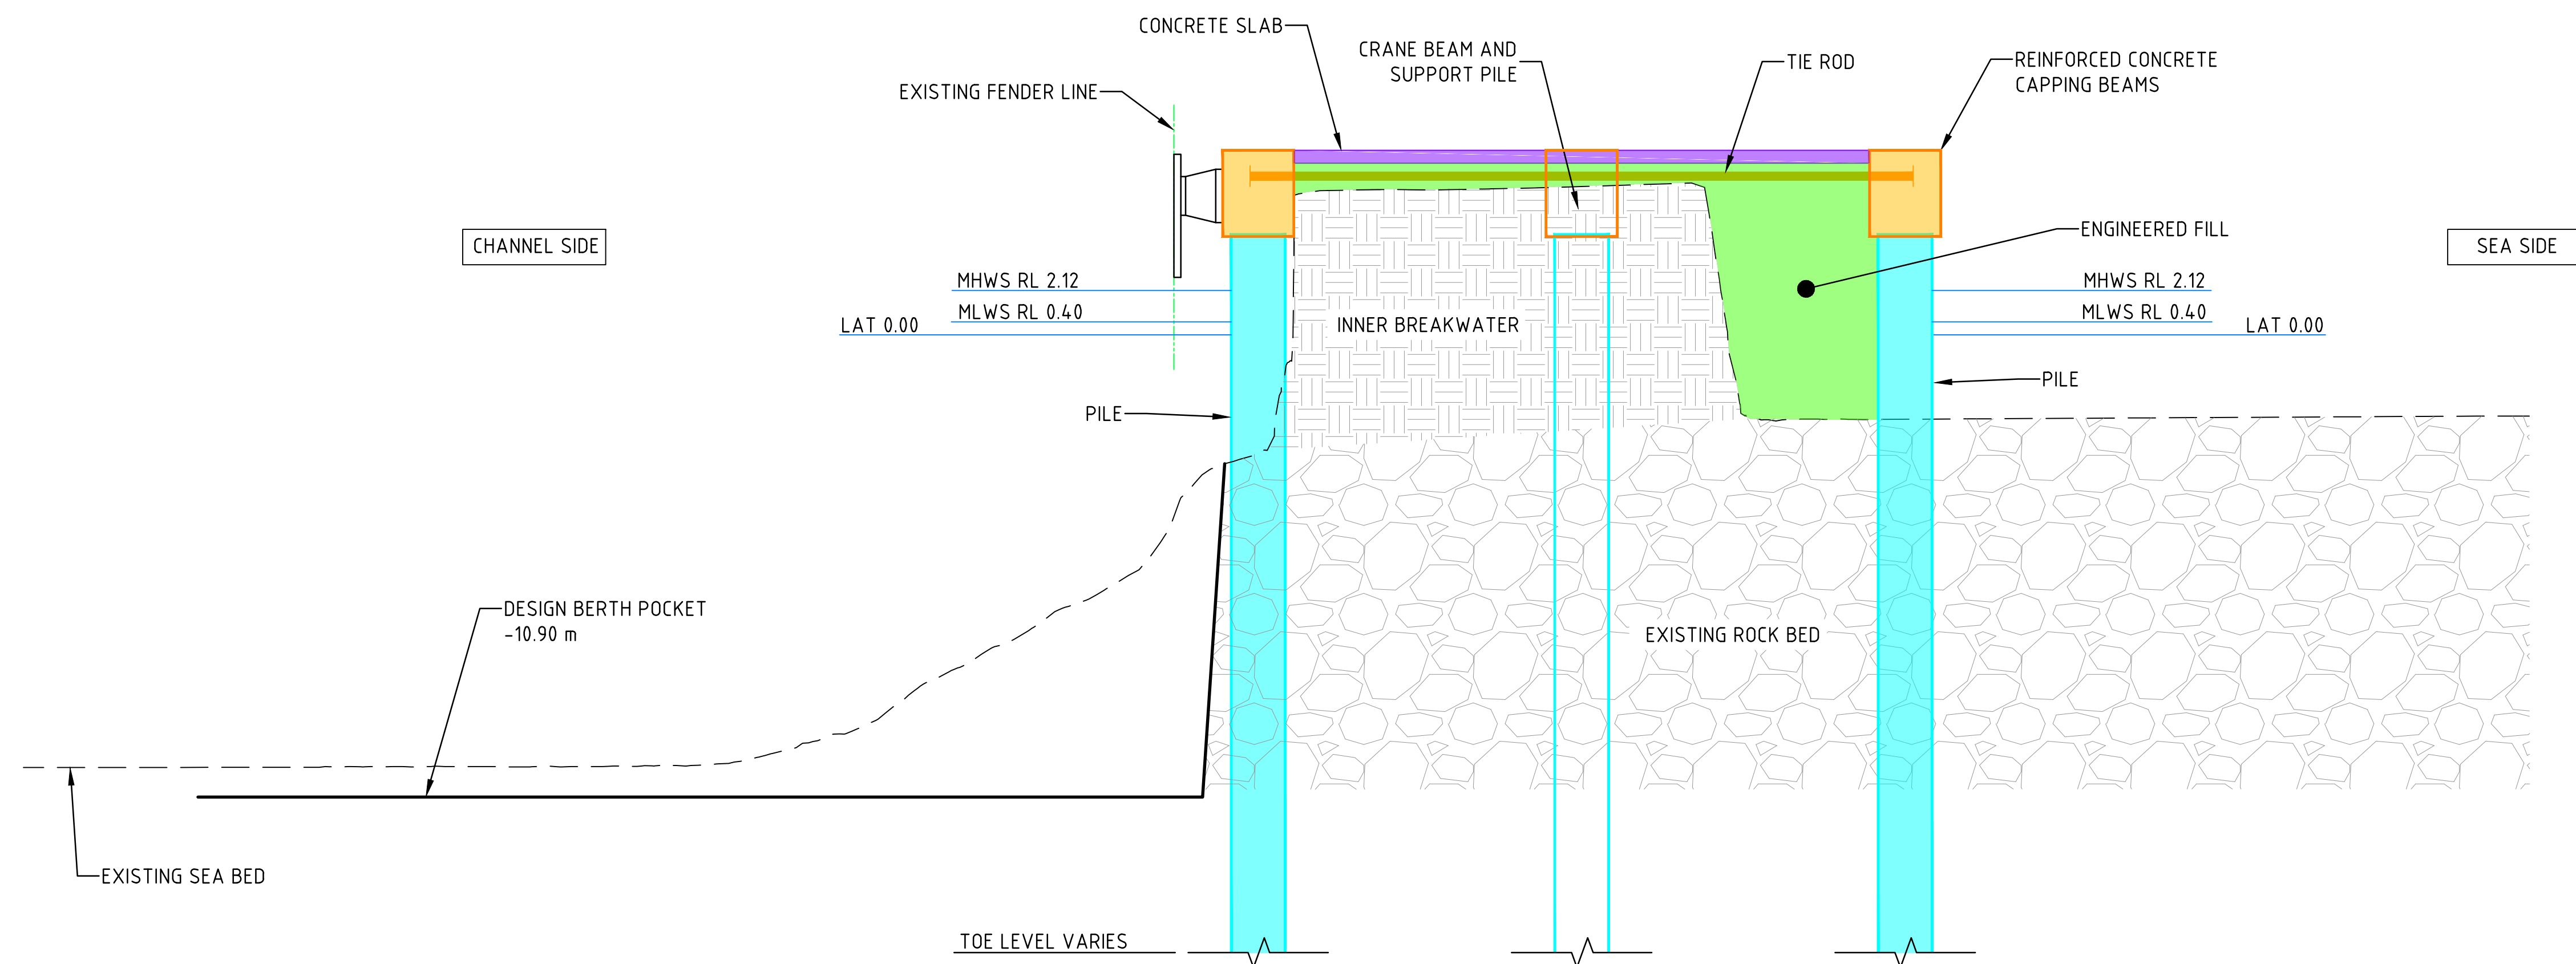

SECTION A
022 (REVTMENT NOT SHOWN IN THIS SECTION FOR CLARITY)

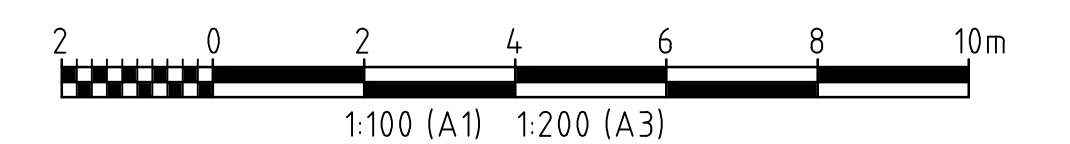

												A1 SHEET	SCALE	ENGINEERING AND PERMIT STAMPS (As Required)	CUSTOMER	 EASTLAND PORT WHARF 8 EXTENSION CONSTRUCTION STAGING TYPICAL SECTION					
												 Copyright © Worley Services Pty Ltd ABN 61 001 279 812 WORLEY PROJECT No.	INFORMATION ONLY NOT TO BE USED FOR CONSTRUCTION	 "This drawing is prepared solely for the use of the contractual customer of Worley and Worley assumes no liability to any other party for any representations contained in this drawing."	DRG No 301015-04045-MA-DSK-034	REV A					
A	27.08.21	ISSUED FOR REVIEW		BW	VIP	CA	DA	CT													
REV	DATE	REVISION DESCRIPTION		DRAWN	DRAFT CHK	DESIGNED	ENG CHK	APPROVED	CUSTOMER	REF DRAWING No	REFERENCE DRAWING TITLE	301015-04045									

PLOT DATE & TIME: 26/07/2021 4:21:33 PM


SAVE DATE & TIME: /07/2021 3:55:54 PM

WORLEY A1 REV:



NOTES:

1. VERTICAL DATUM IS GISBORNE CHART DATUM WHICH IS 1.056m BELOW MSL (1926).

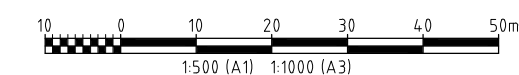



--	--	

LOCATION: W:\WORLEY\INFRASTRUCTURE\PROJECTS\301015\03380 - EASTLAND PORT MARINE DEVELOPMENT PROJECT\12.0 DRAWINGS\SKETCHES\301015-04\045-MA-DSK-035 B.DWG

USER NAME: robert.parisi

PILOT DATE & TIME: 30/8/2021 11:59:21 AM
--

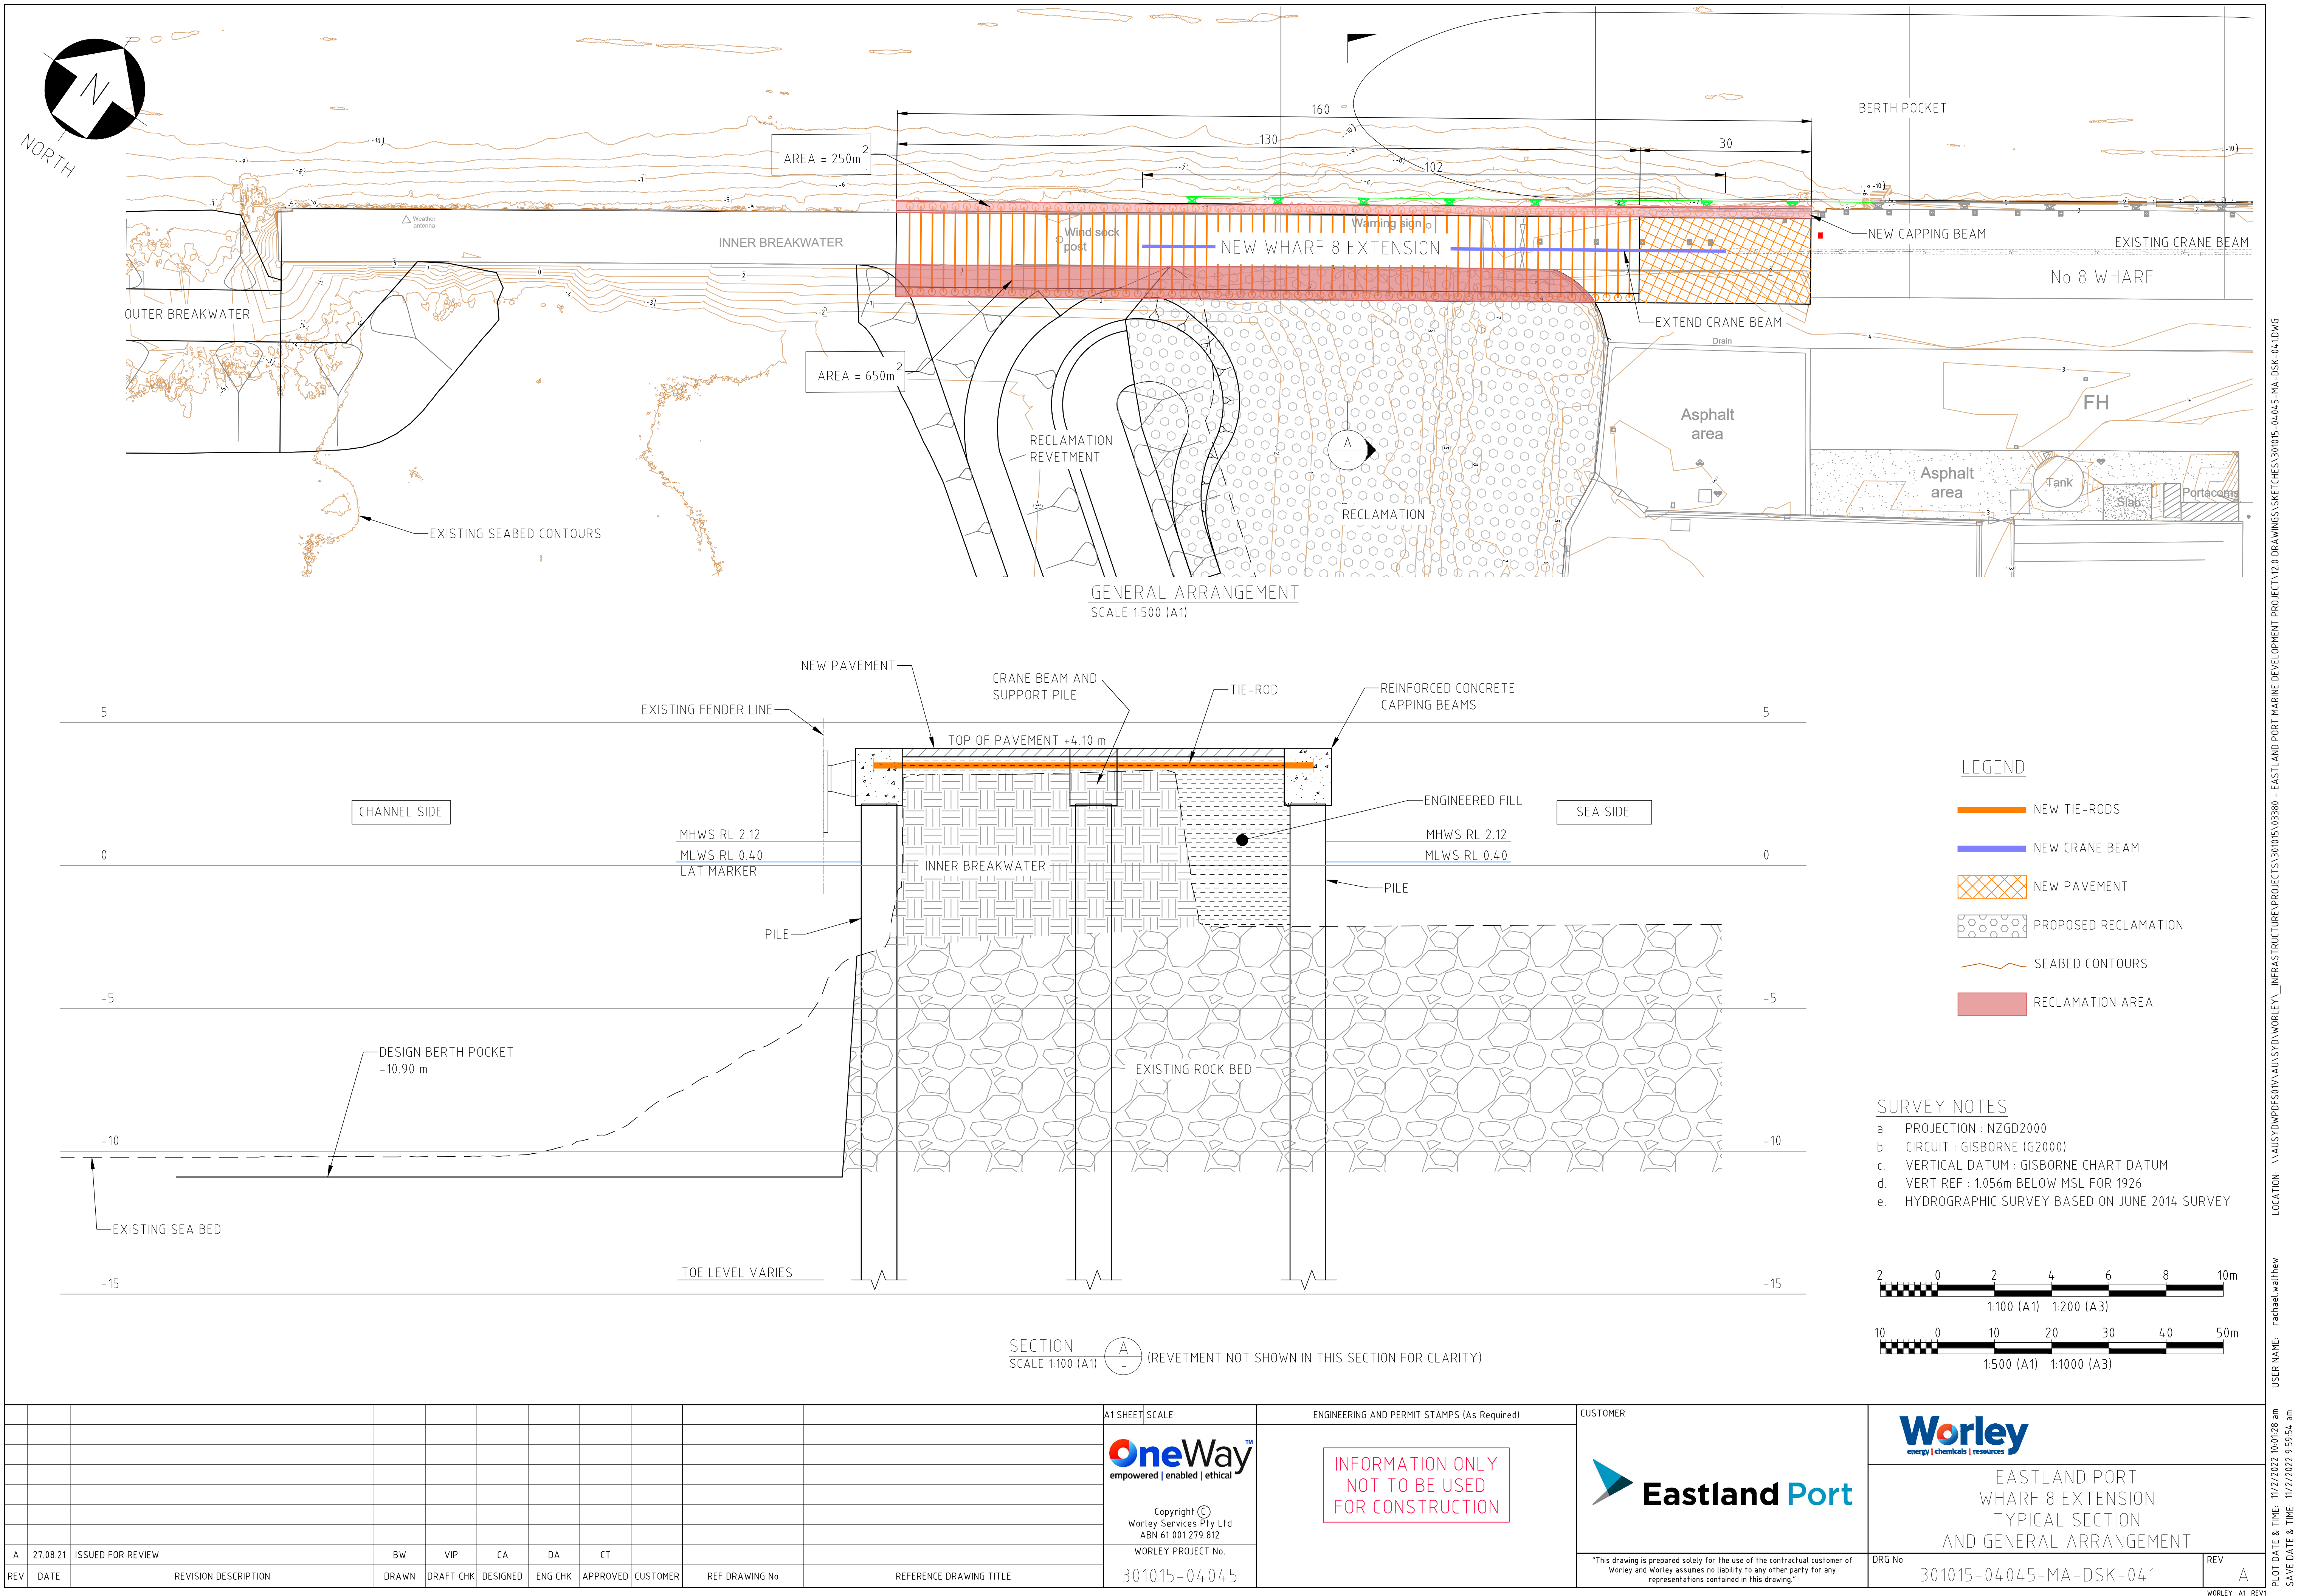


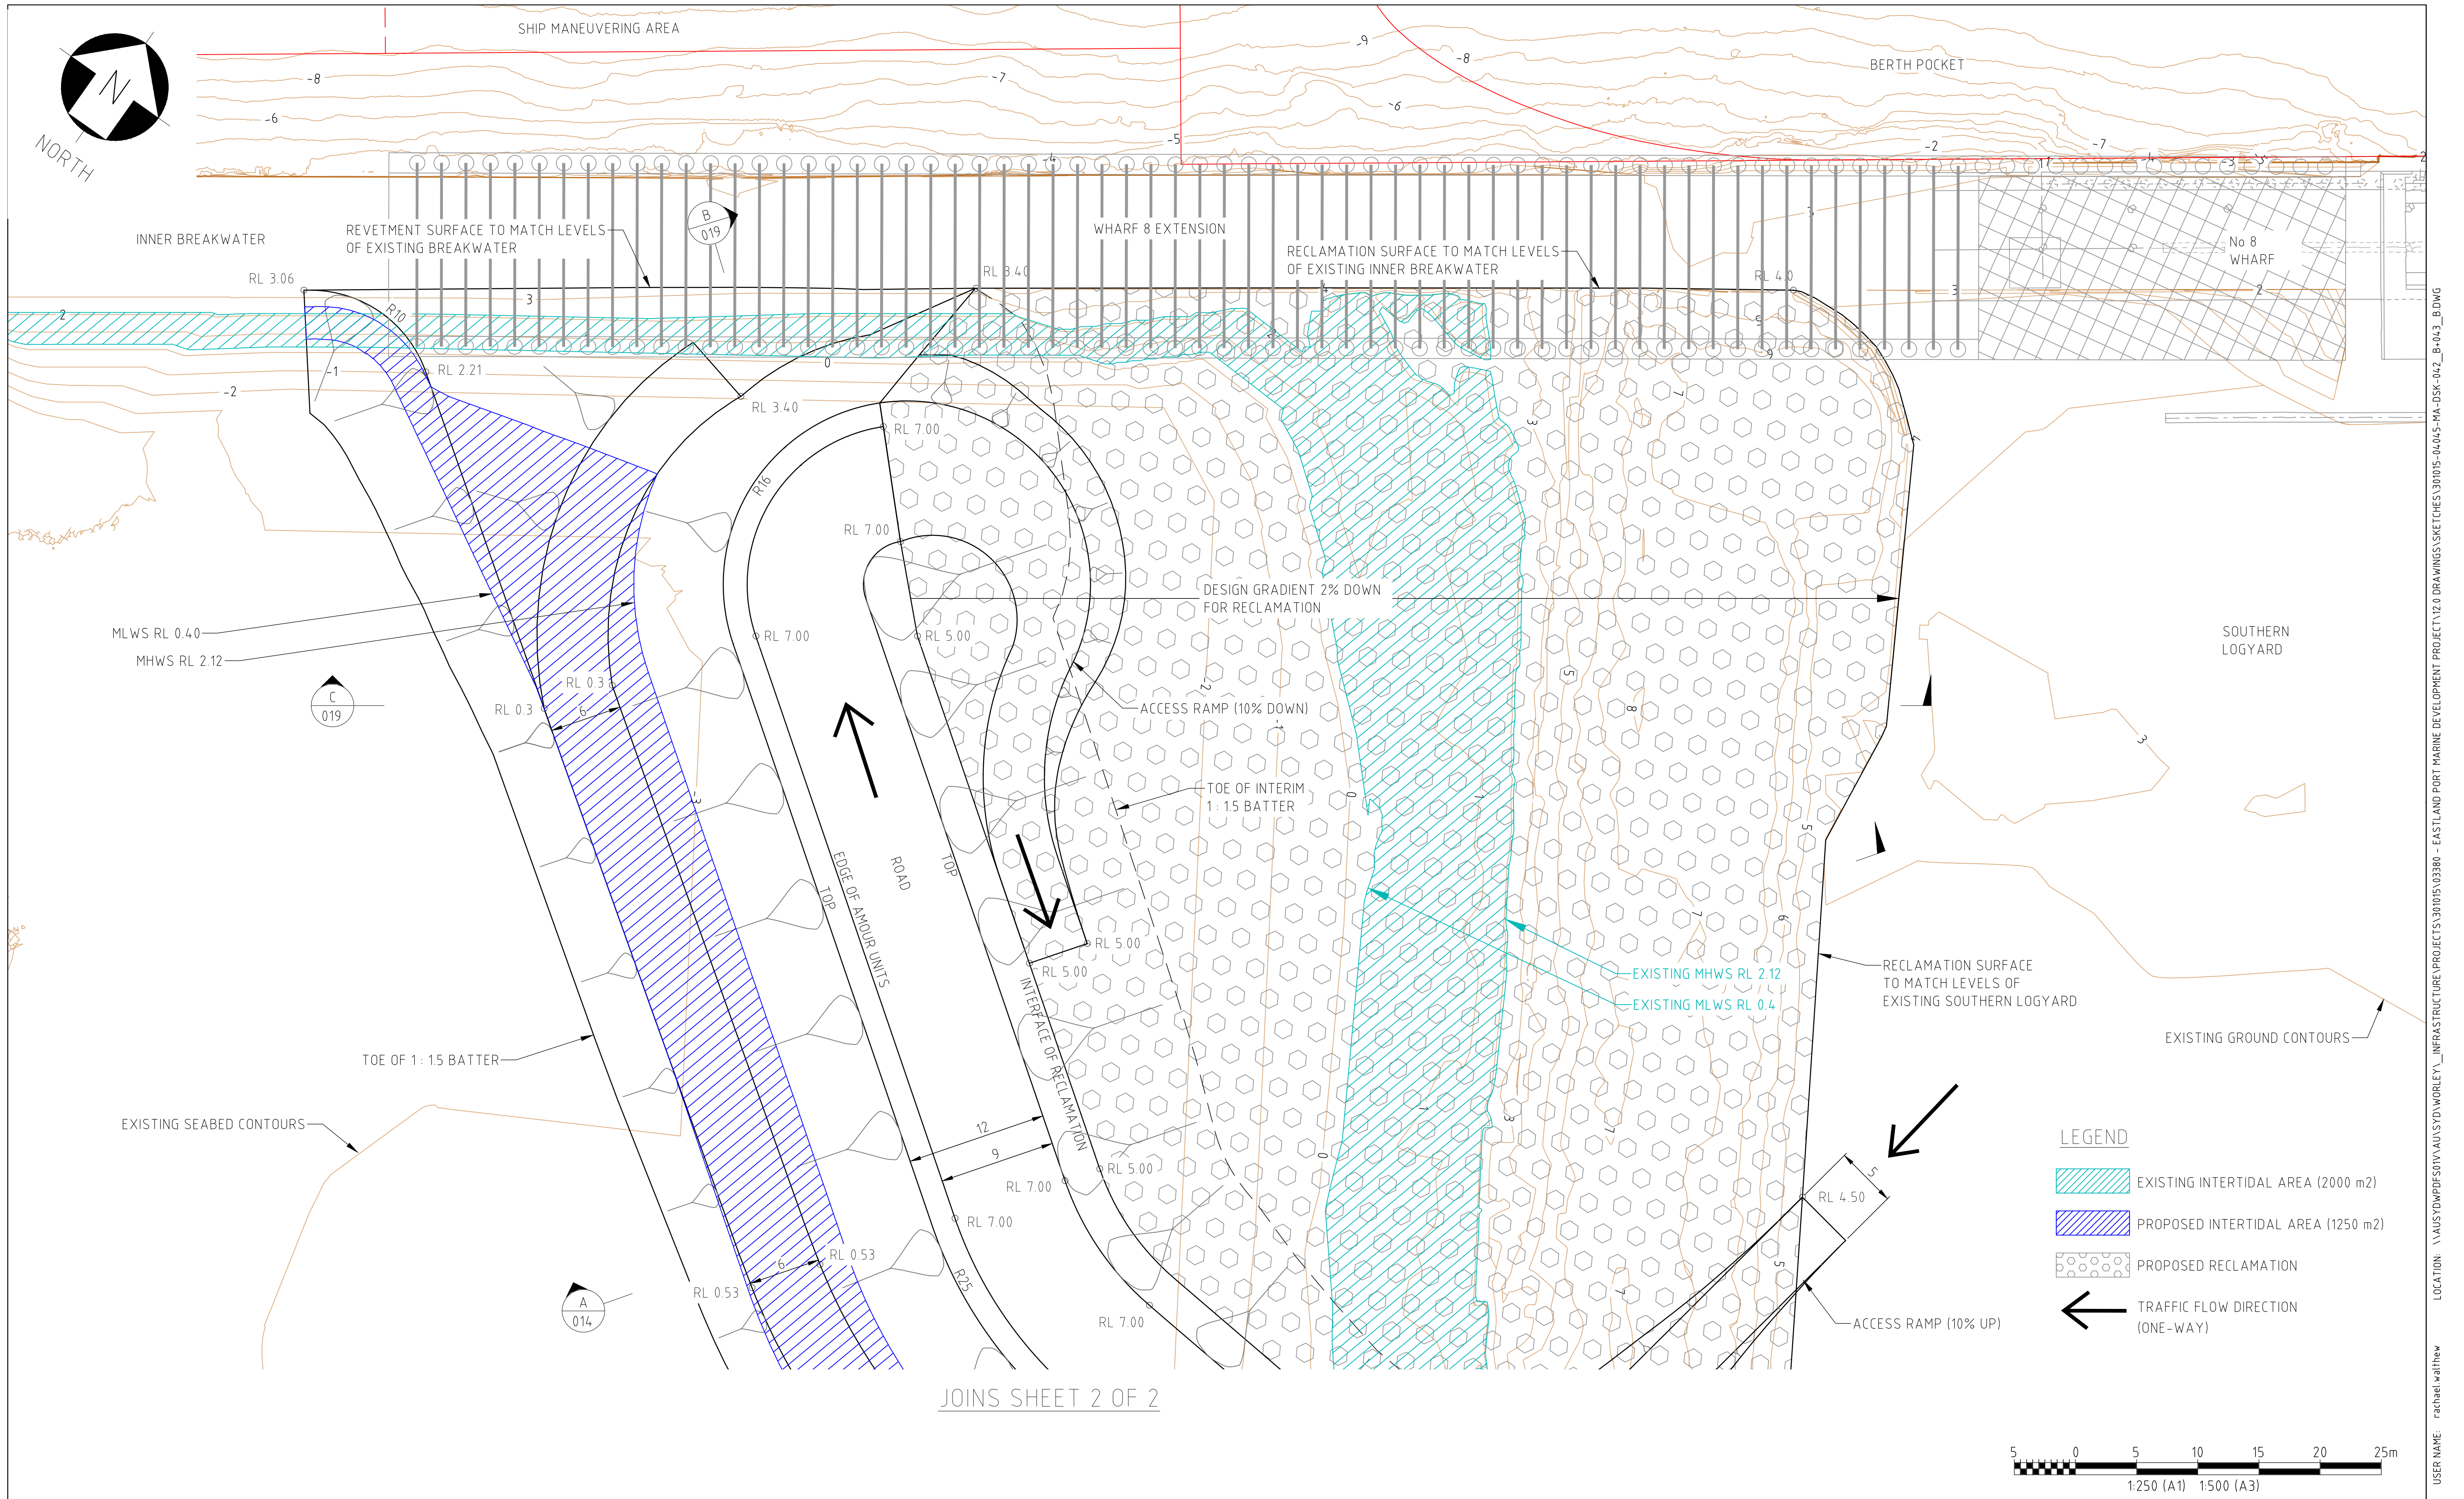

--	--	



JOINS SHEET 1 OF 2

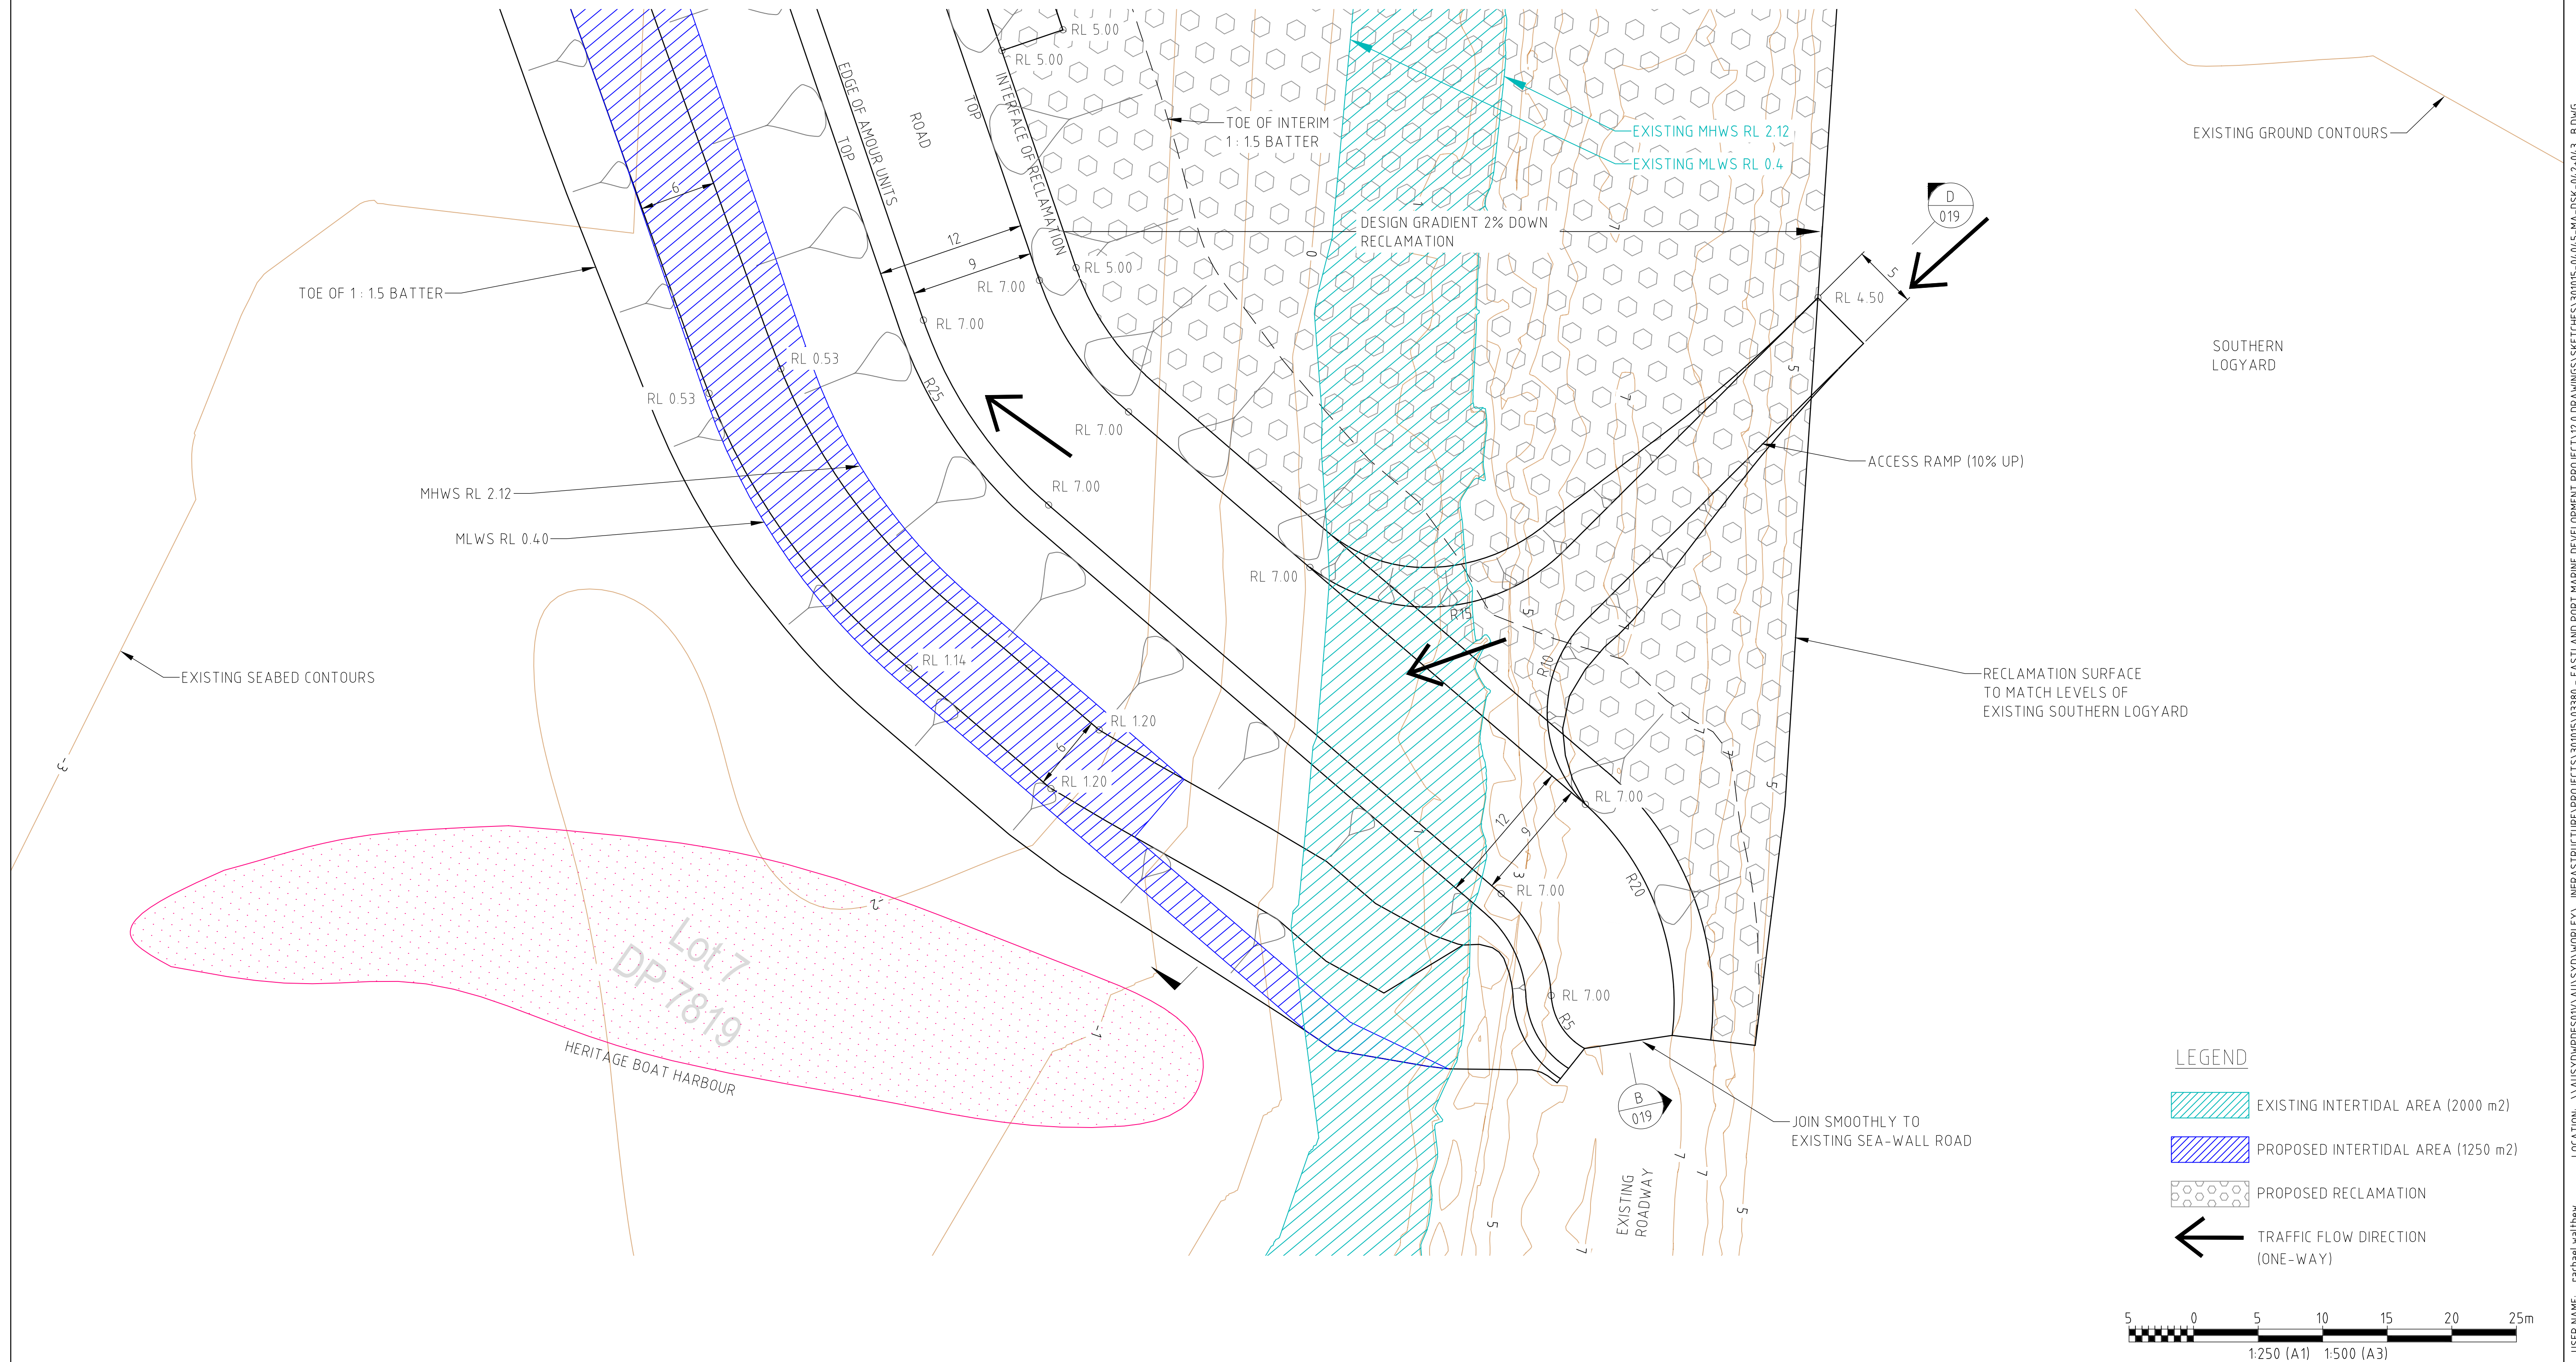

--	--	

LOCATION: \\AUSYDWPDESIGN\AUSYD\WORLEY_INFRASTRUCTURE\PROJECTS\30015\03380 - EASTLAND PORT MARINE DEVELOPMENT PROJECT\120 DRAWINGS\SKETCHES\30015-04045-MA-DSK-042-043_B.DWG
USER NAME: rathael.walther
PLOT DATE & TIME: 14/2/2022 12:03:10 pm
SAVE DATE & TIME: 14/2/2022 10:52:15 am
WORLEY_A1_REV1