


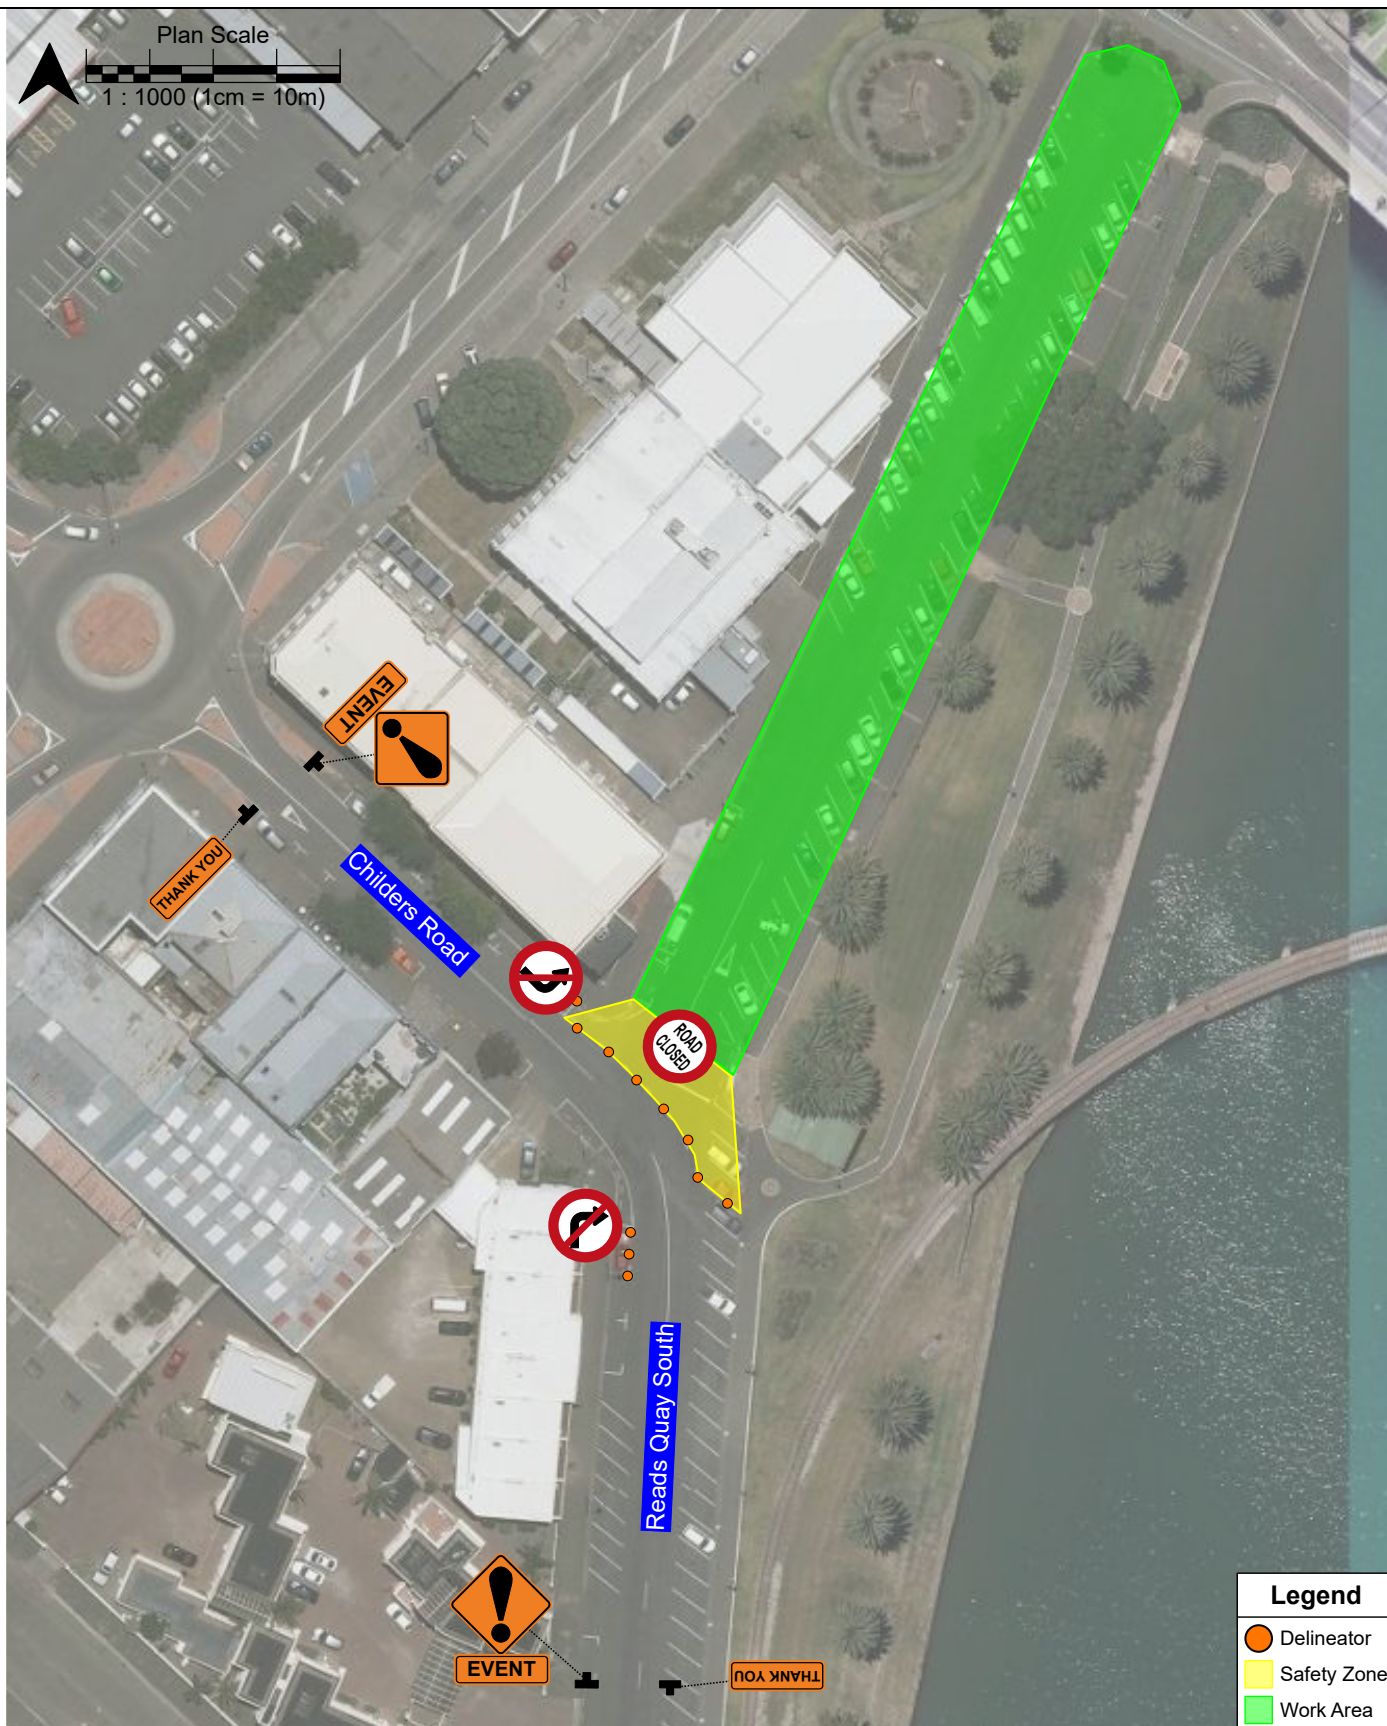

Author: Gemma Reedy STMS #133308 **TMD #:** 1 **Location:** Reads Quay (South)
Prementent speed limit: 50kph

Comments:

- 1) This TMD is to be installed for any event held within Reads Quay located behind the court house.
- 2) STMS will be present for site set up and removal of the site.
- 3) Marshal will be present at closure point to assist event goers vehicles in and out of the closure safely.
- 4) Once the event has finished for the day all static TTM can be safely removed.