



LEGEND

- STAGE 1 - INSTALL PILES
- STAGE 2 - INSTALL PRECAST CONCRETE CAPPING BEAMS AND TIE RODS
- STAGE 3 - PLACE ENGINEERED FILL BETWEEN WALLS
- STAGE 4 - CAST INSITU CONCRETE SLAB

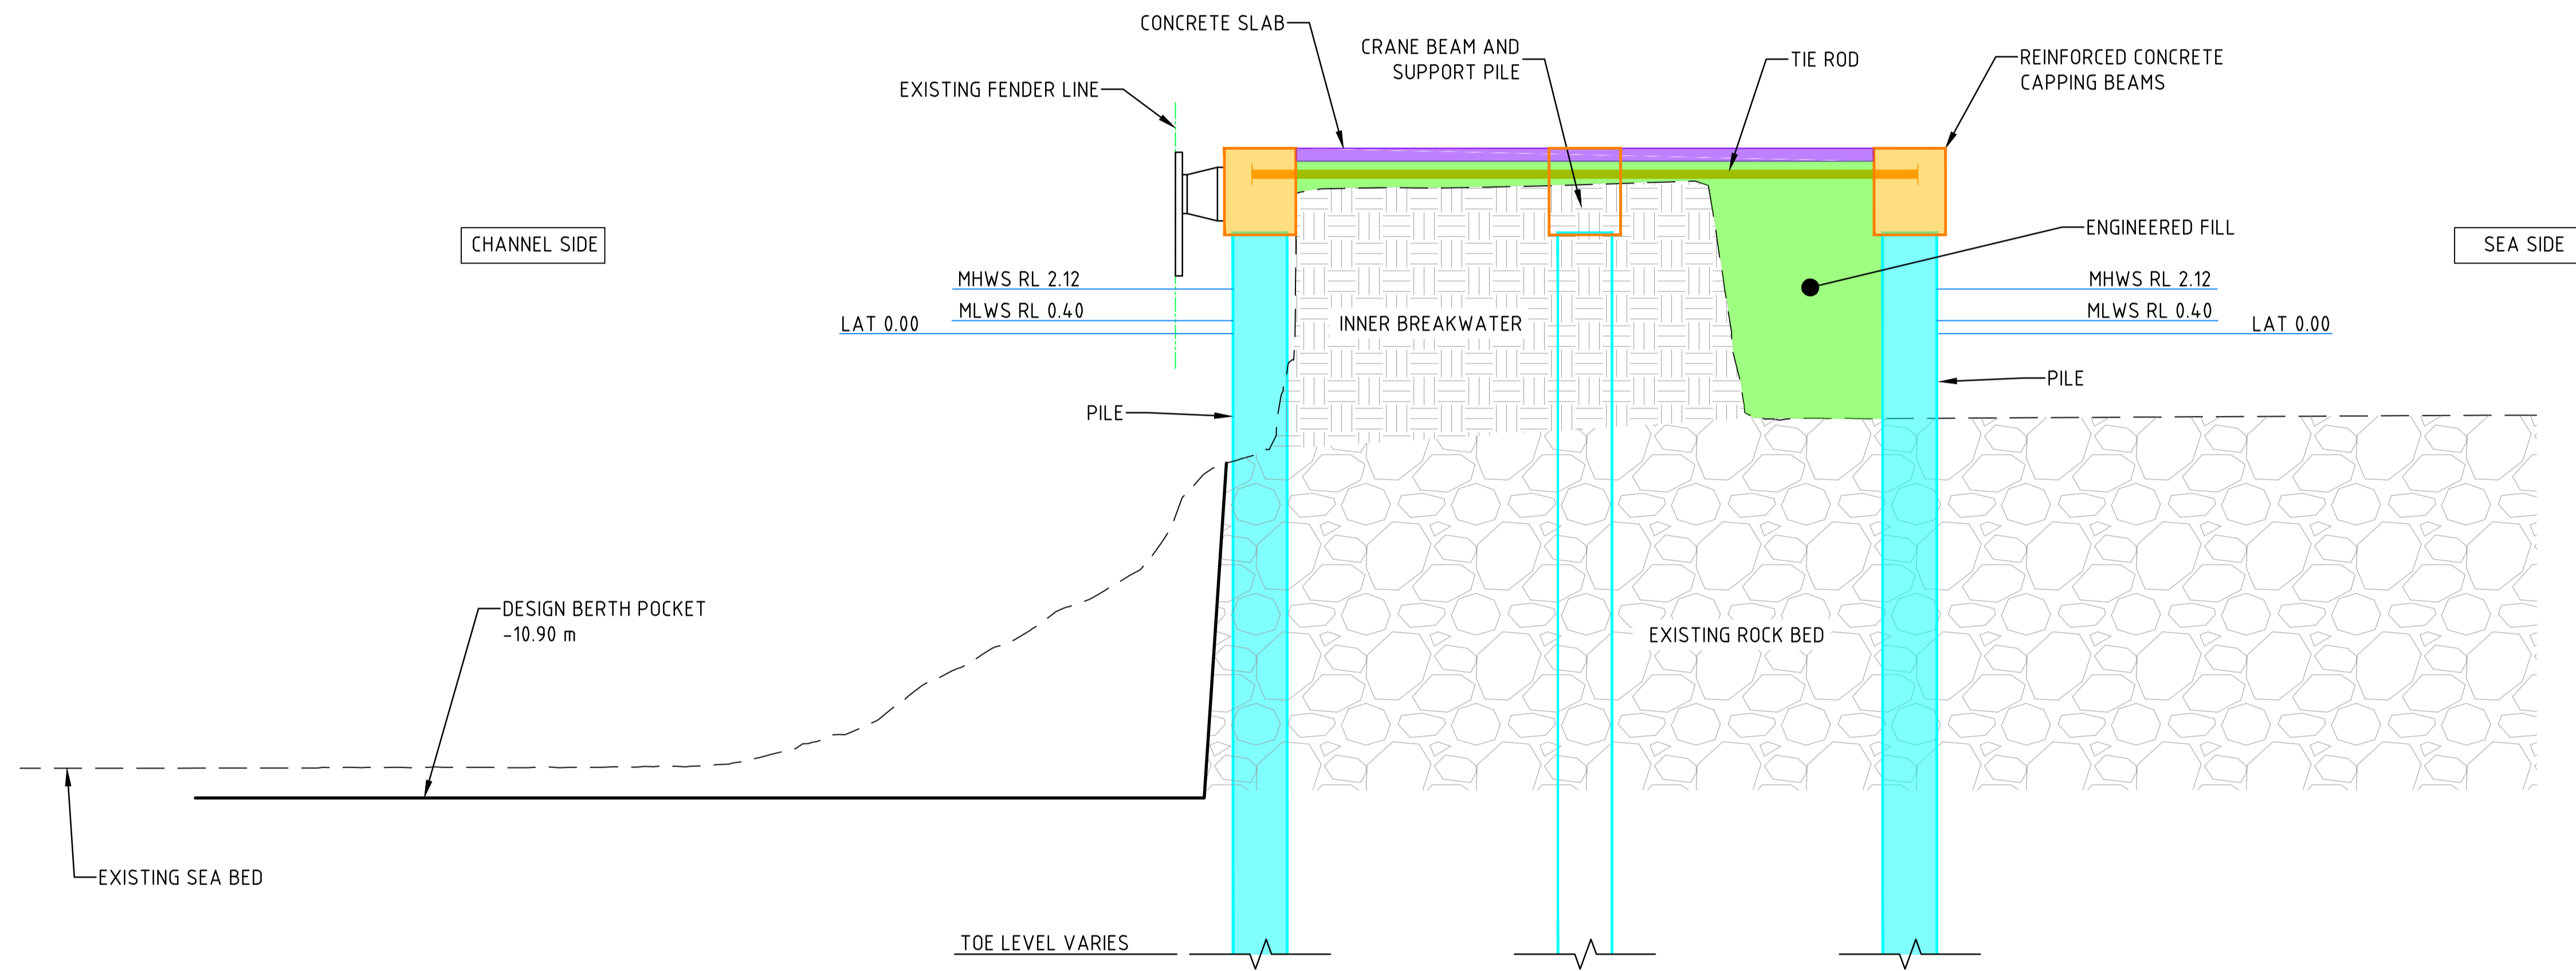

SECTION A
SCALE 1:100 (A1) 022 (REVETMENT NOT SHOWN IN THIS SECTION FOR CLARITY)

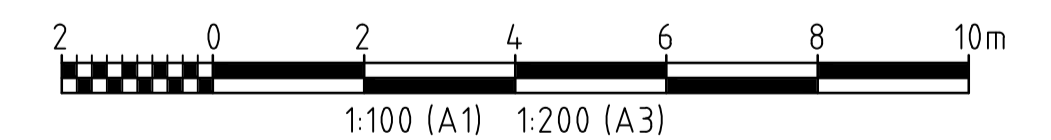

REV	DATE	REVISION DESCRIPTION	DRAWN	DRAFT CHK	DESIGNED	ENG CHK	APPROVED	CUSTOMER	REF DRAWING No	REFERENCE DRAWING TITLE
A	27.08.21	ISSUED FOR REVIEW	BW	VIP	CA	DA	CT			

A1 SHEET SCALE

Copyright ©
Worley Services Pty Ltd
ABN 61 001 279 812
WORLEY PROJECT No.
301015-04045

ENGINEERING AND PERMIT STAMPS (As Required)

INFORMATION ONLY
NOT TO BE USED
FOR CONSTRUCTION

CUSTOMER

This drawing is prepared solely for the use of the contractual customer of Worley and Worley assumes no liability to any other party for any representations contained in this drawing.

**EASTLAND PORT
WHARF 8 EXTENSION**

CONSTRUCTION STAGING TYPICAL SECTION

DRG No **301015-04045-MA-DSK-034** REV **A**

LOCATION: \\AUSTDWPDESIGN\AUSTD\WORLEY_INFRASTRUCTURE\PROJECTS\301015\03380 - EASTLAND PORT MARINE DEVELOPMENT PROJECT\120 DRAWINGS\SKETCHES\301015-04045-MA-DSK-034_A.DWG
 USER NAME: william.walsh
 PLOT DATE & TIME: 26/08/2021 4:21:33 PM
 SAVE DATE & TIME: 18/07/2021 3:55:54 PM
 WORLEY_A1_REV1